


B1

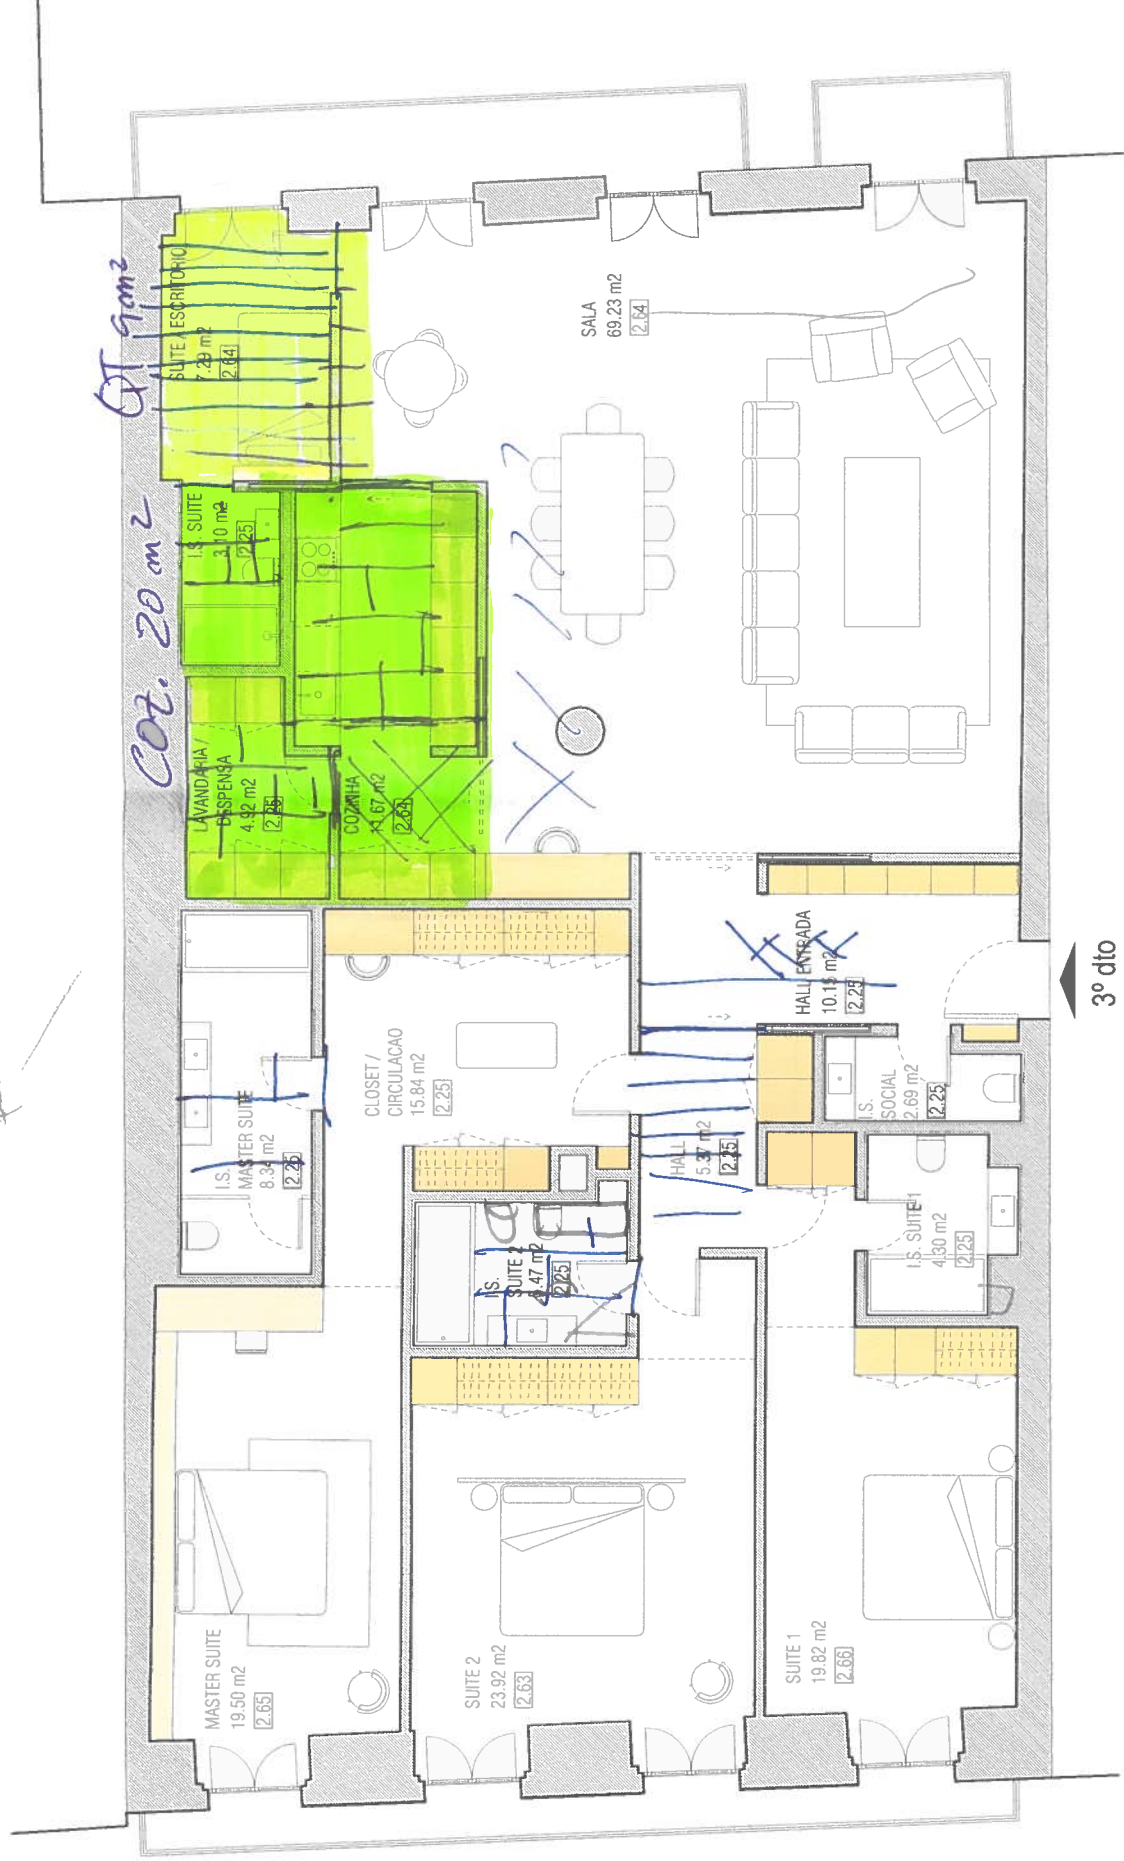

PLANTA

PROPOSTA A III

1:100

01