


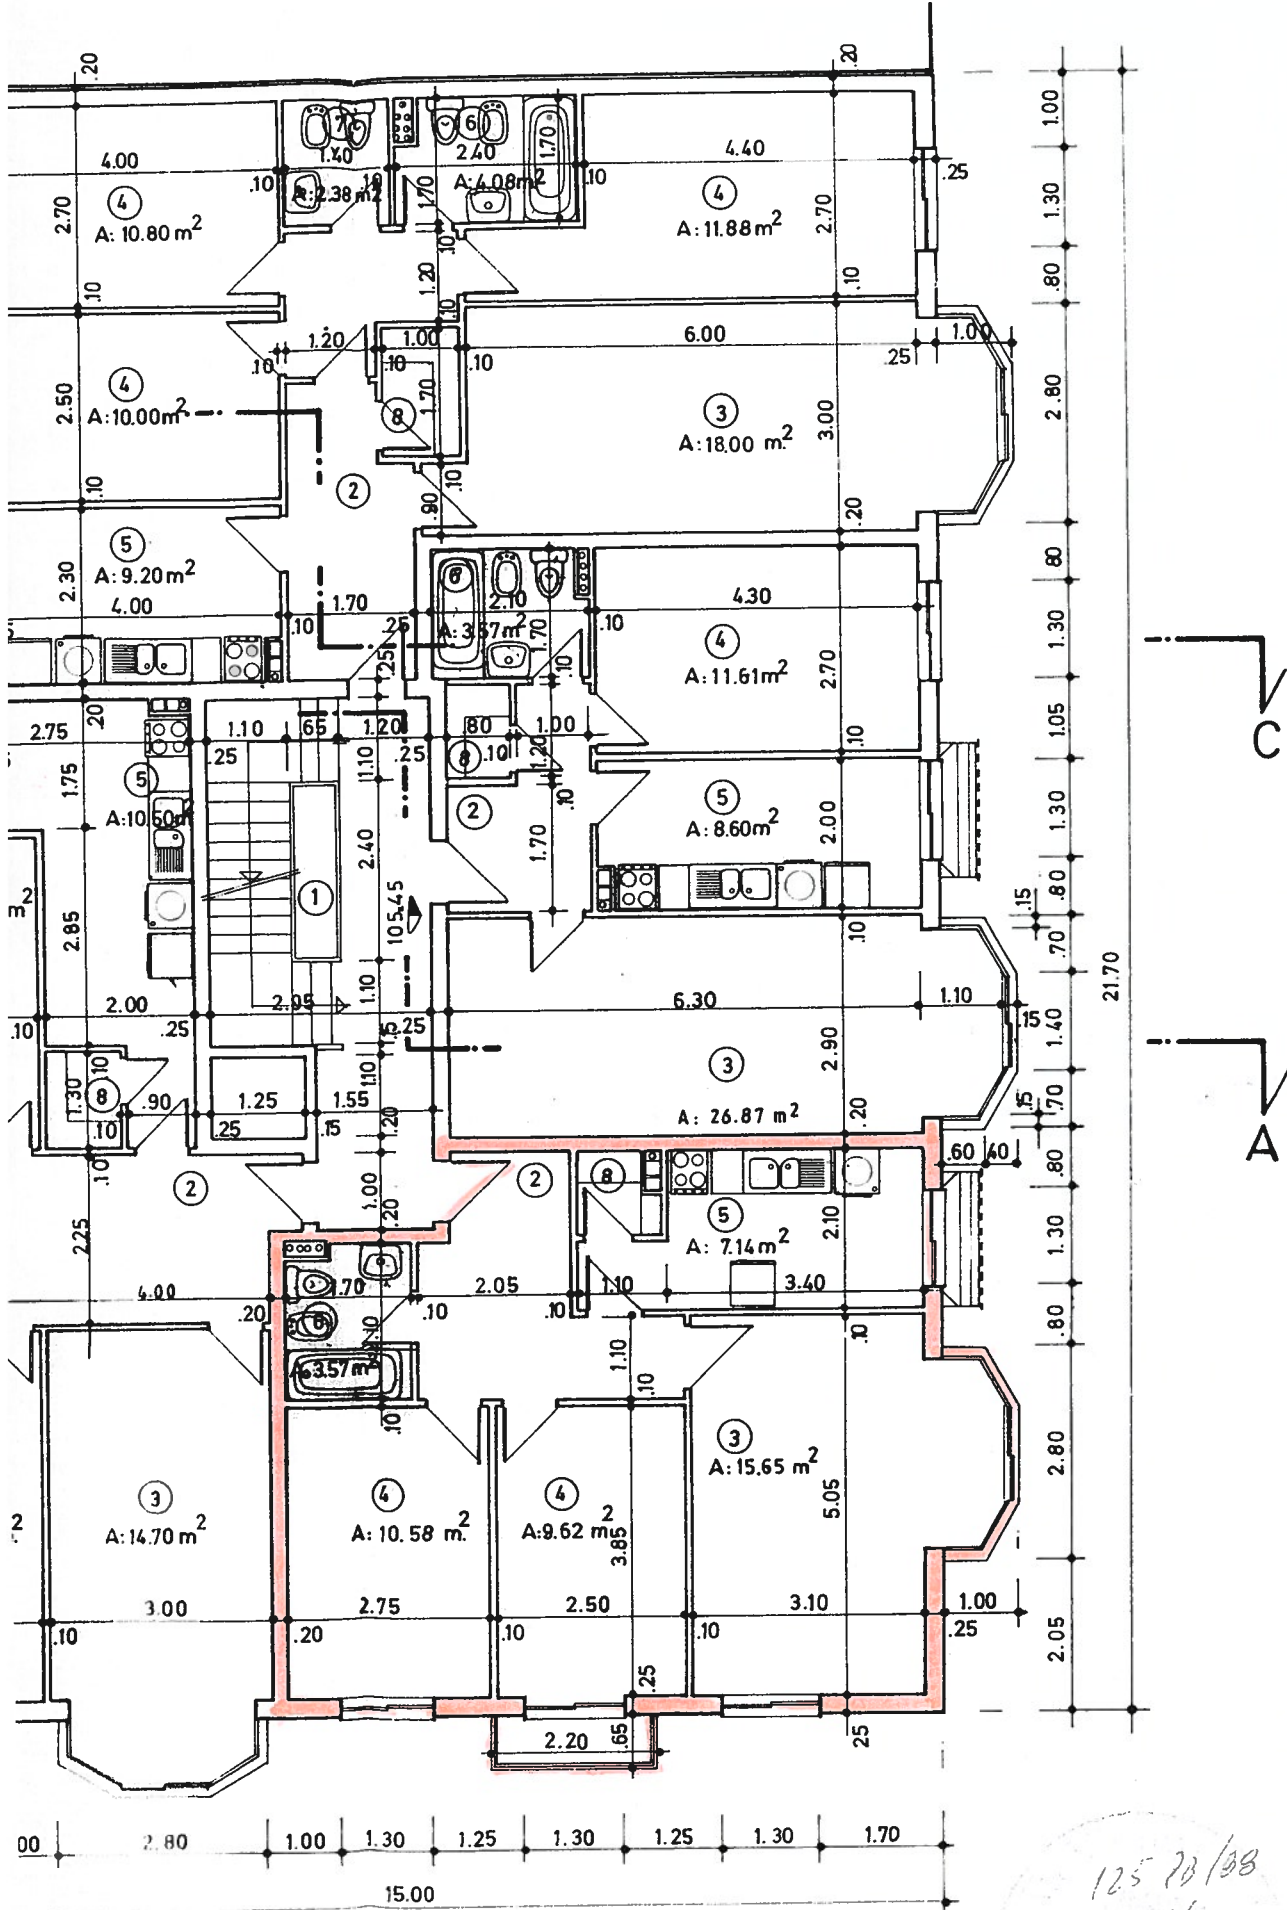

PLANTA DO 2º ANDAR

125 PB/38
 Esc. 1/100
 20/5/2011