
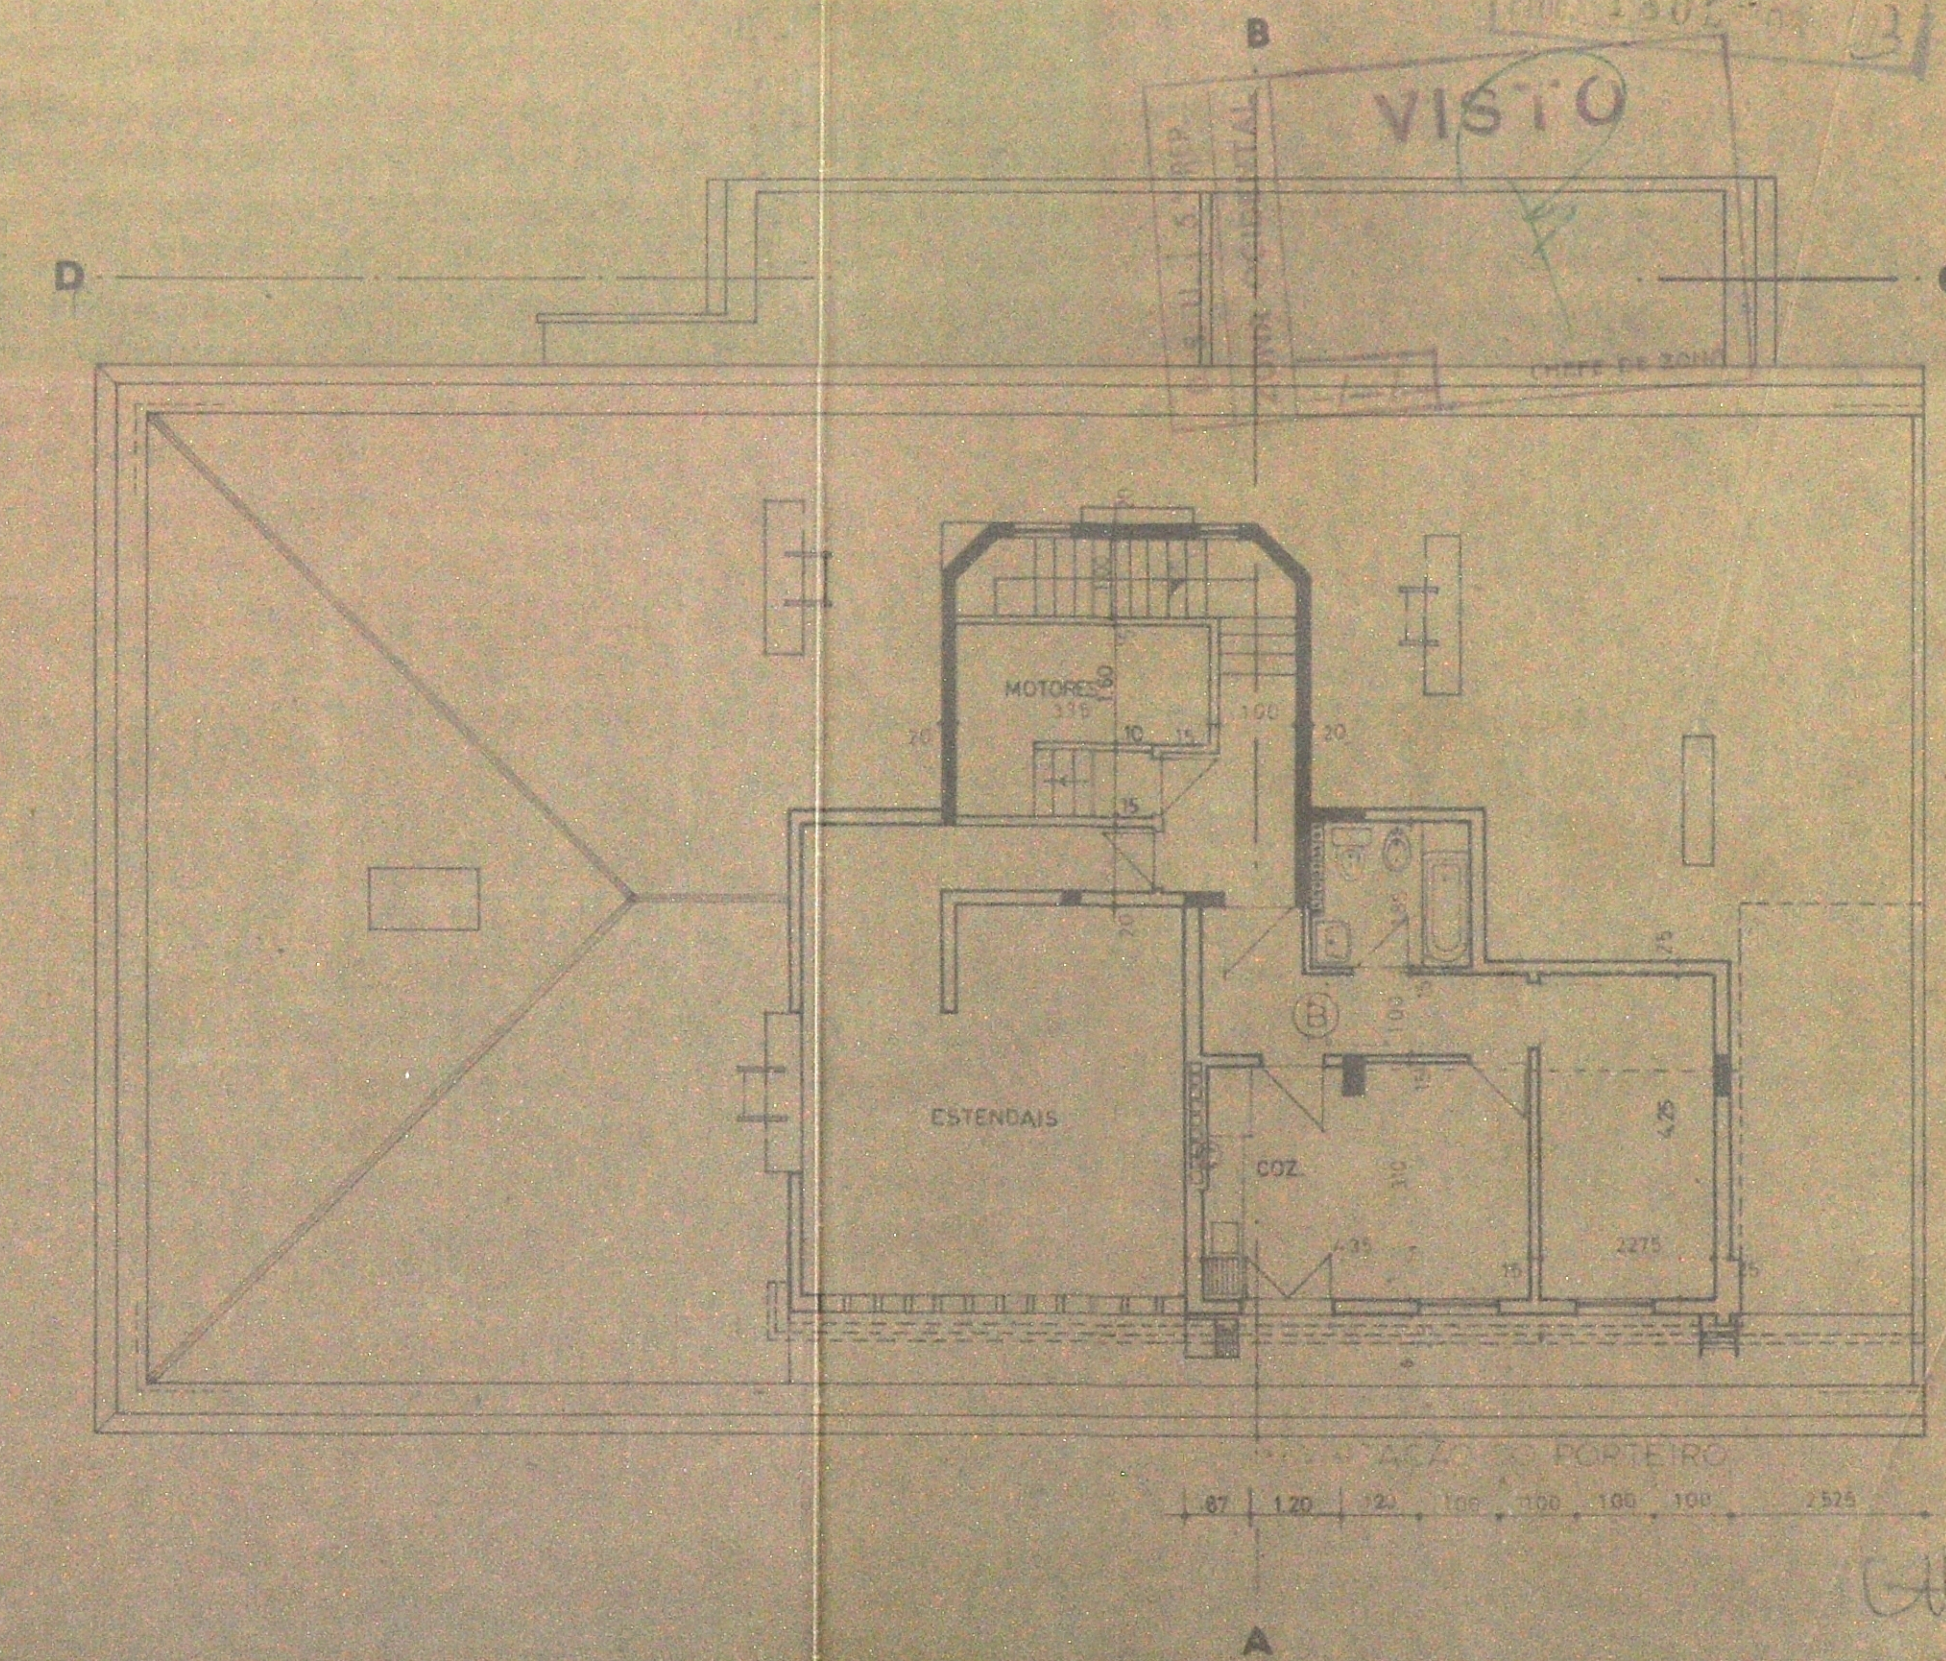
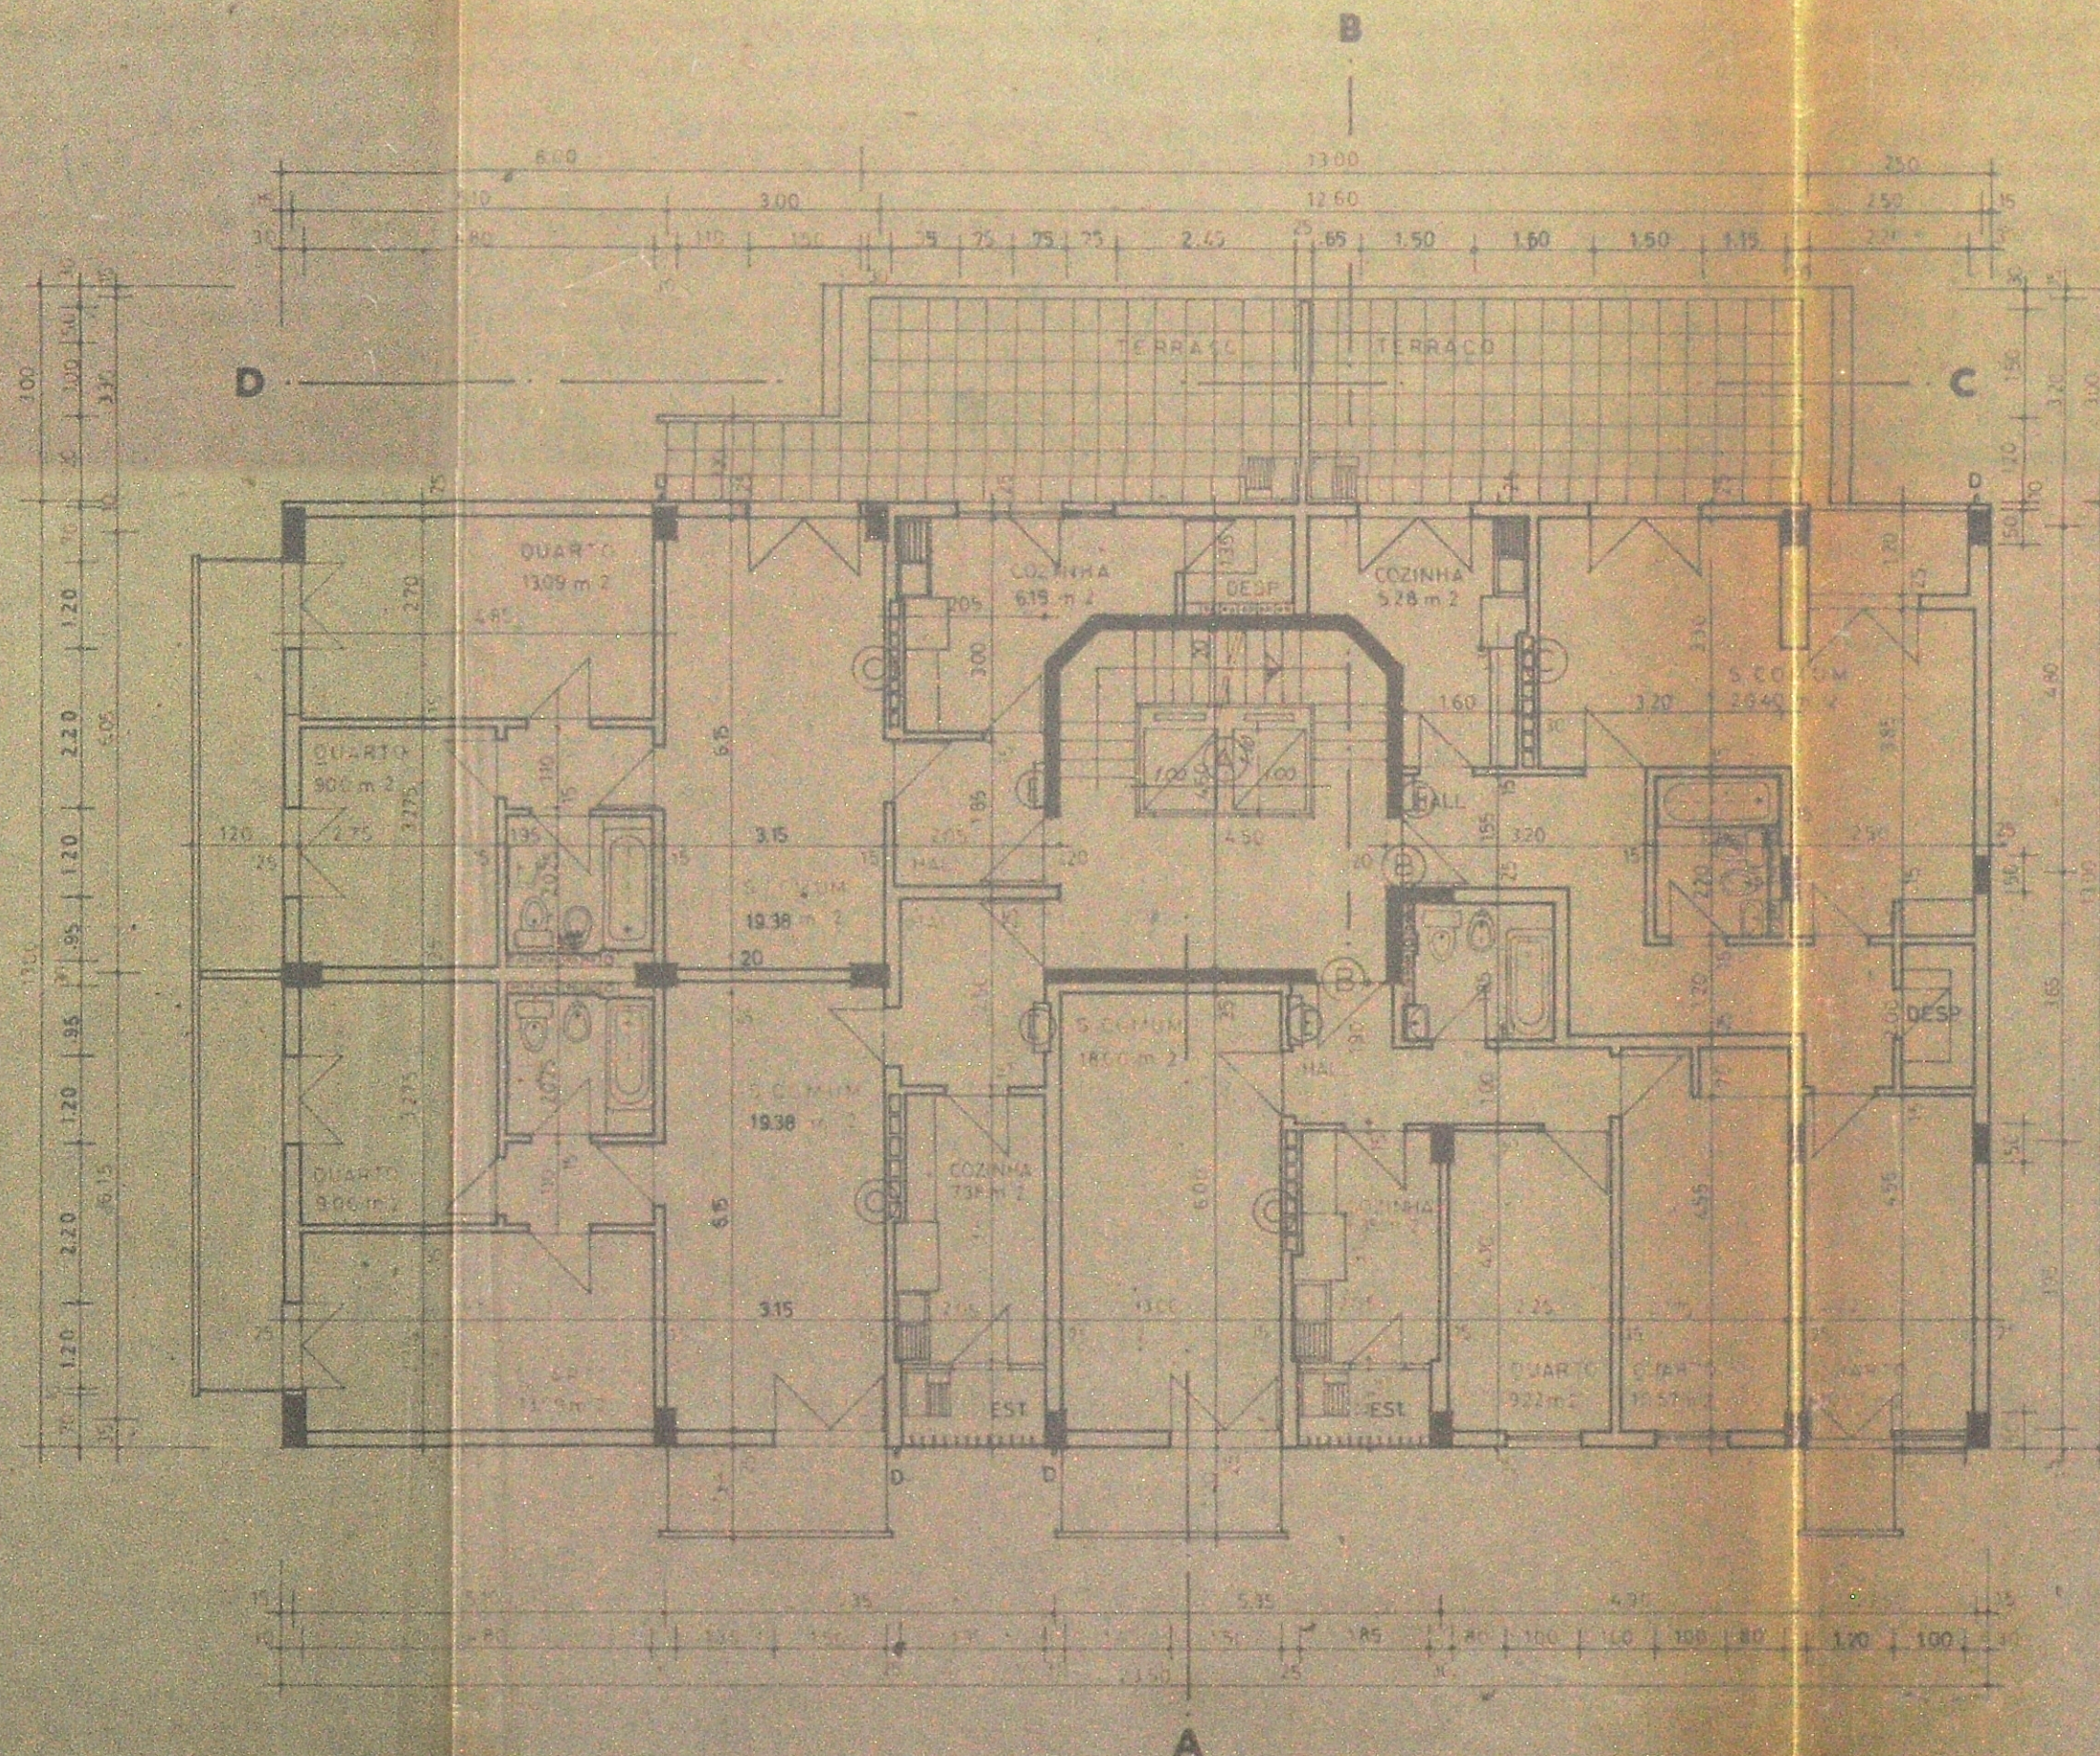


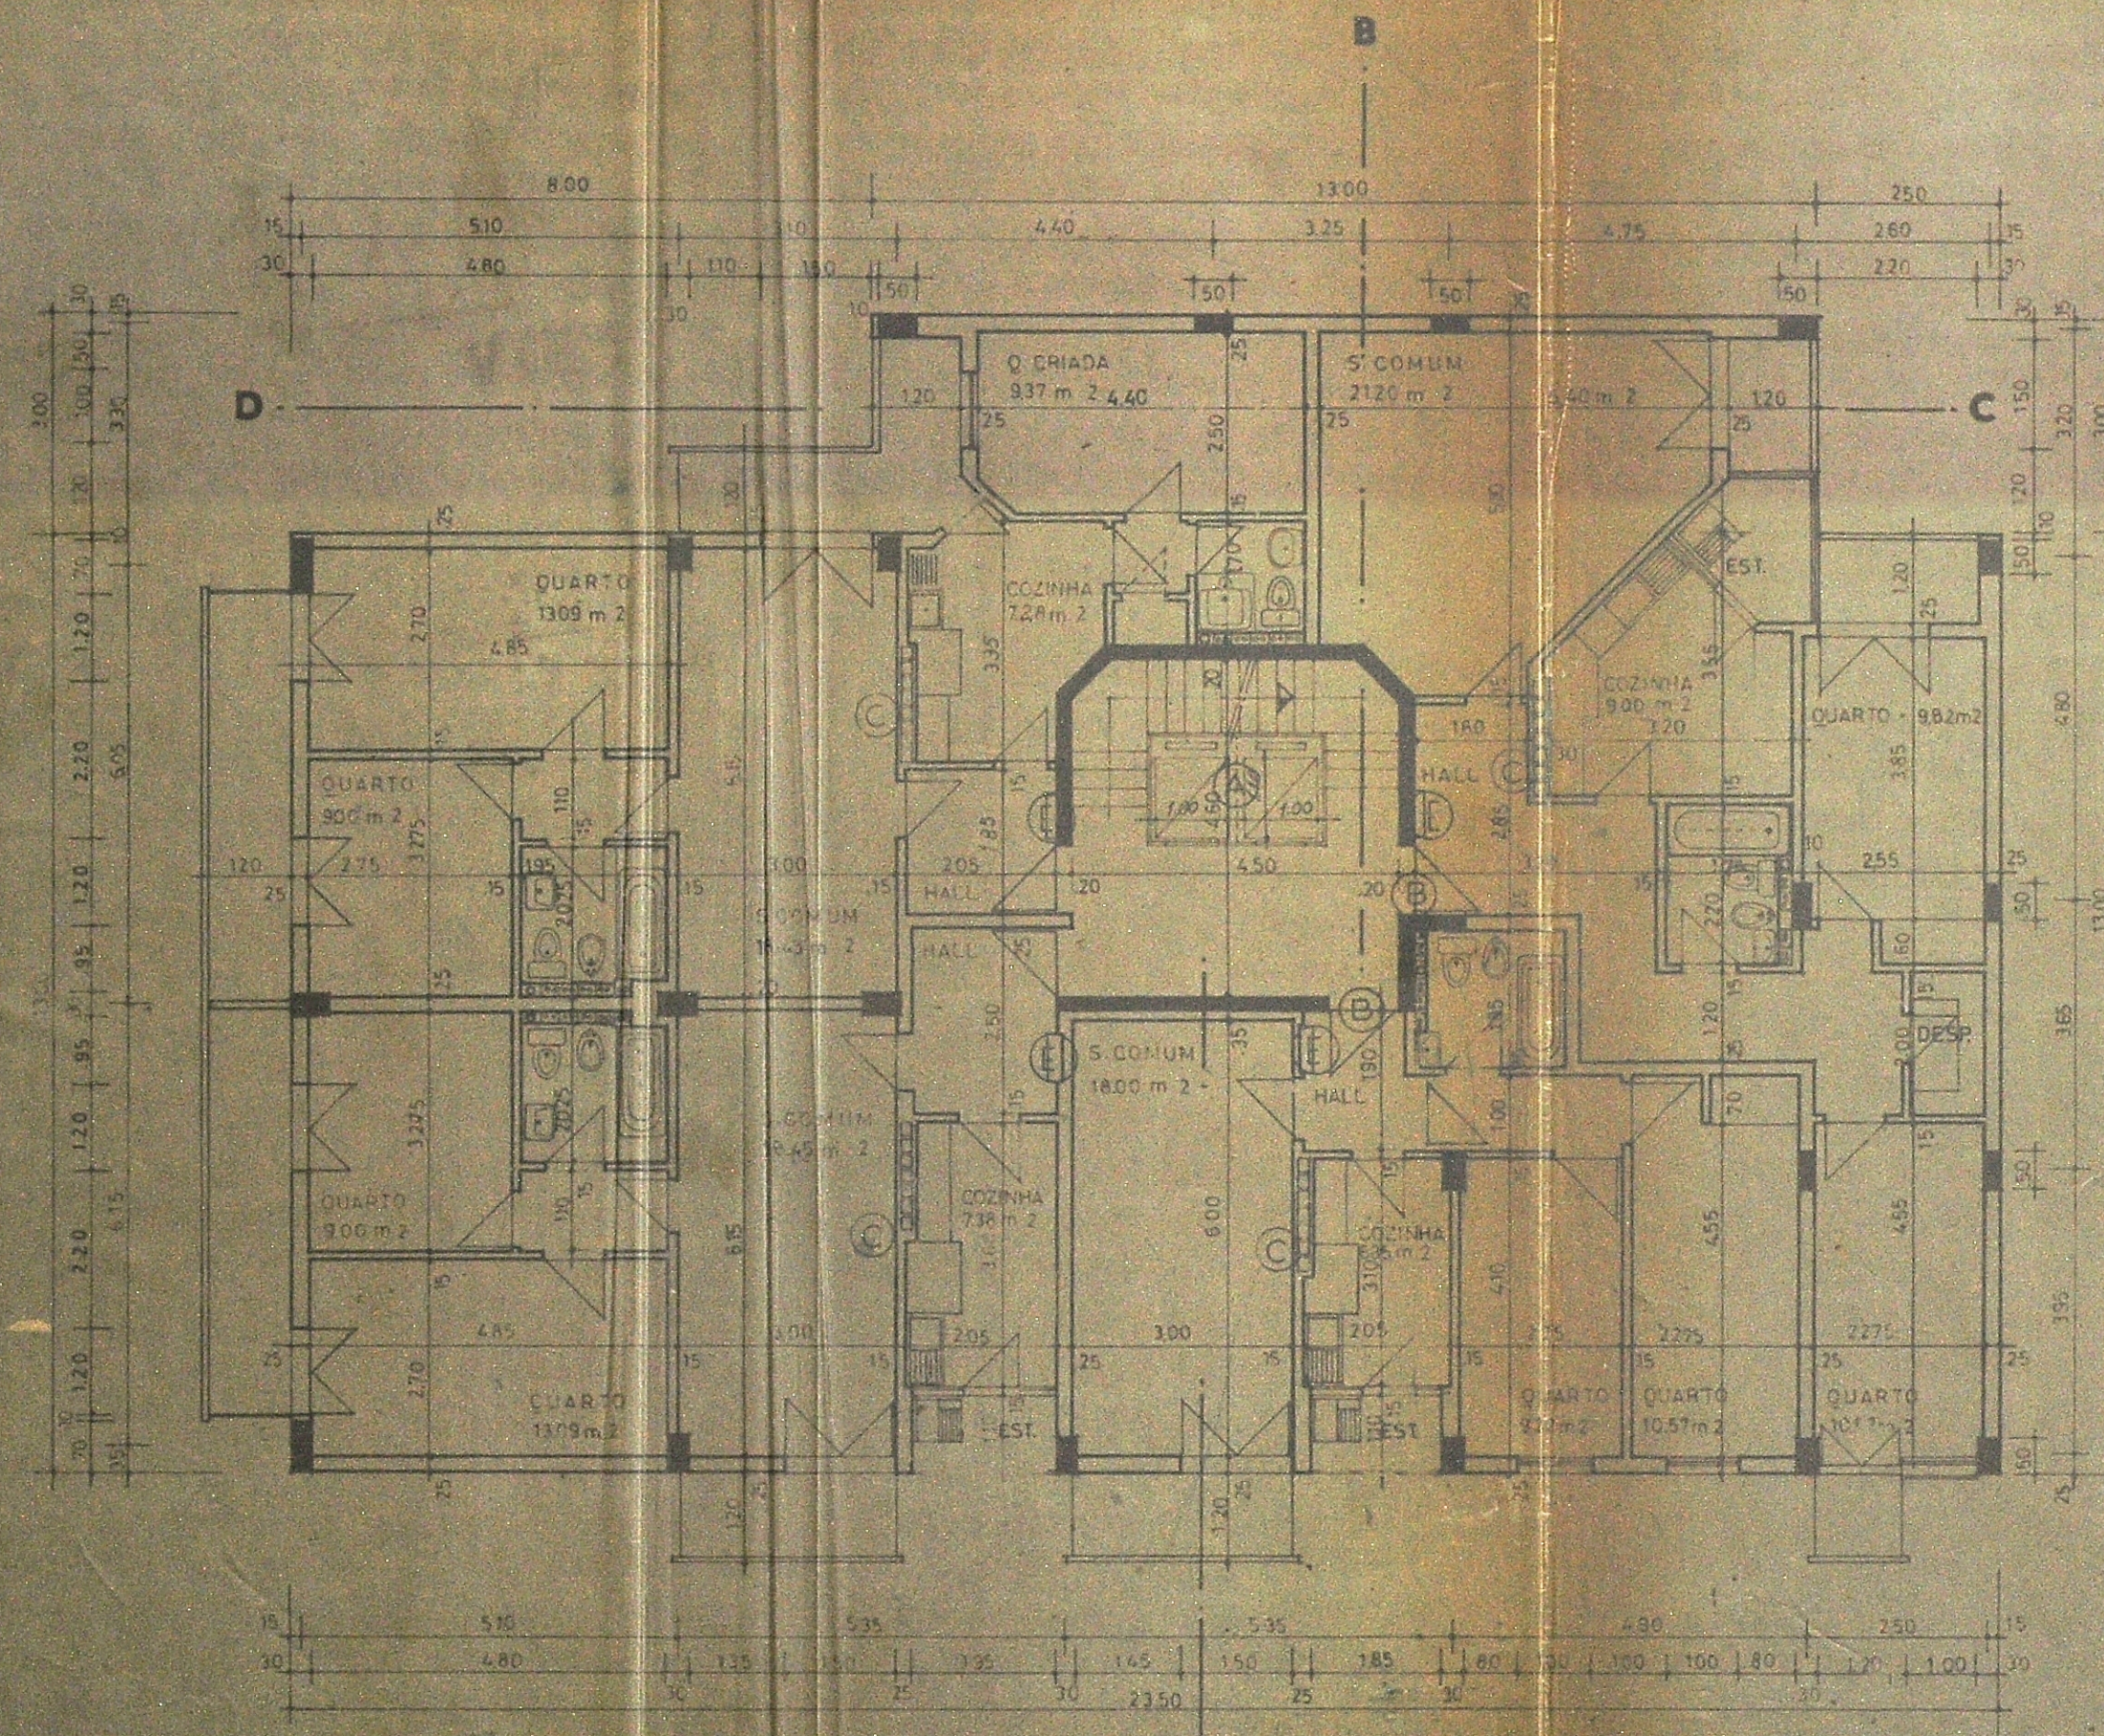

TELAS FINAIS	
PRÉDIO DE RENDIMENTO	4
QUINTA DAS PALMEIRAS	LOTE I
PLANTAS	o arquitecto nº 180