



29. Área Total = 507,0
5.0 x 21,8

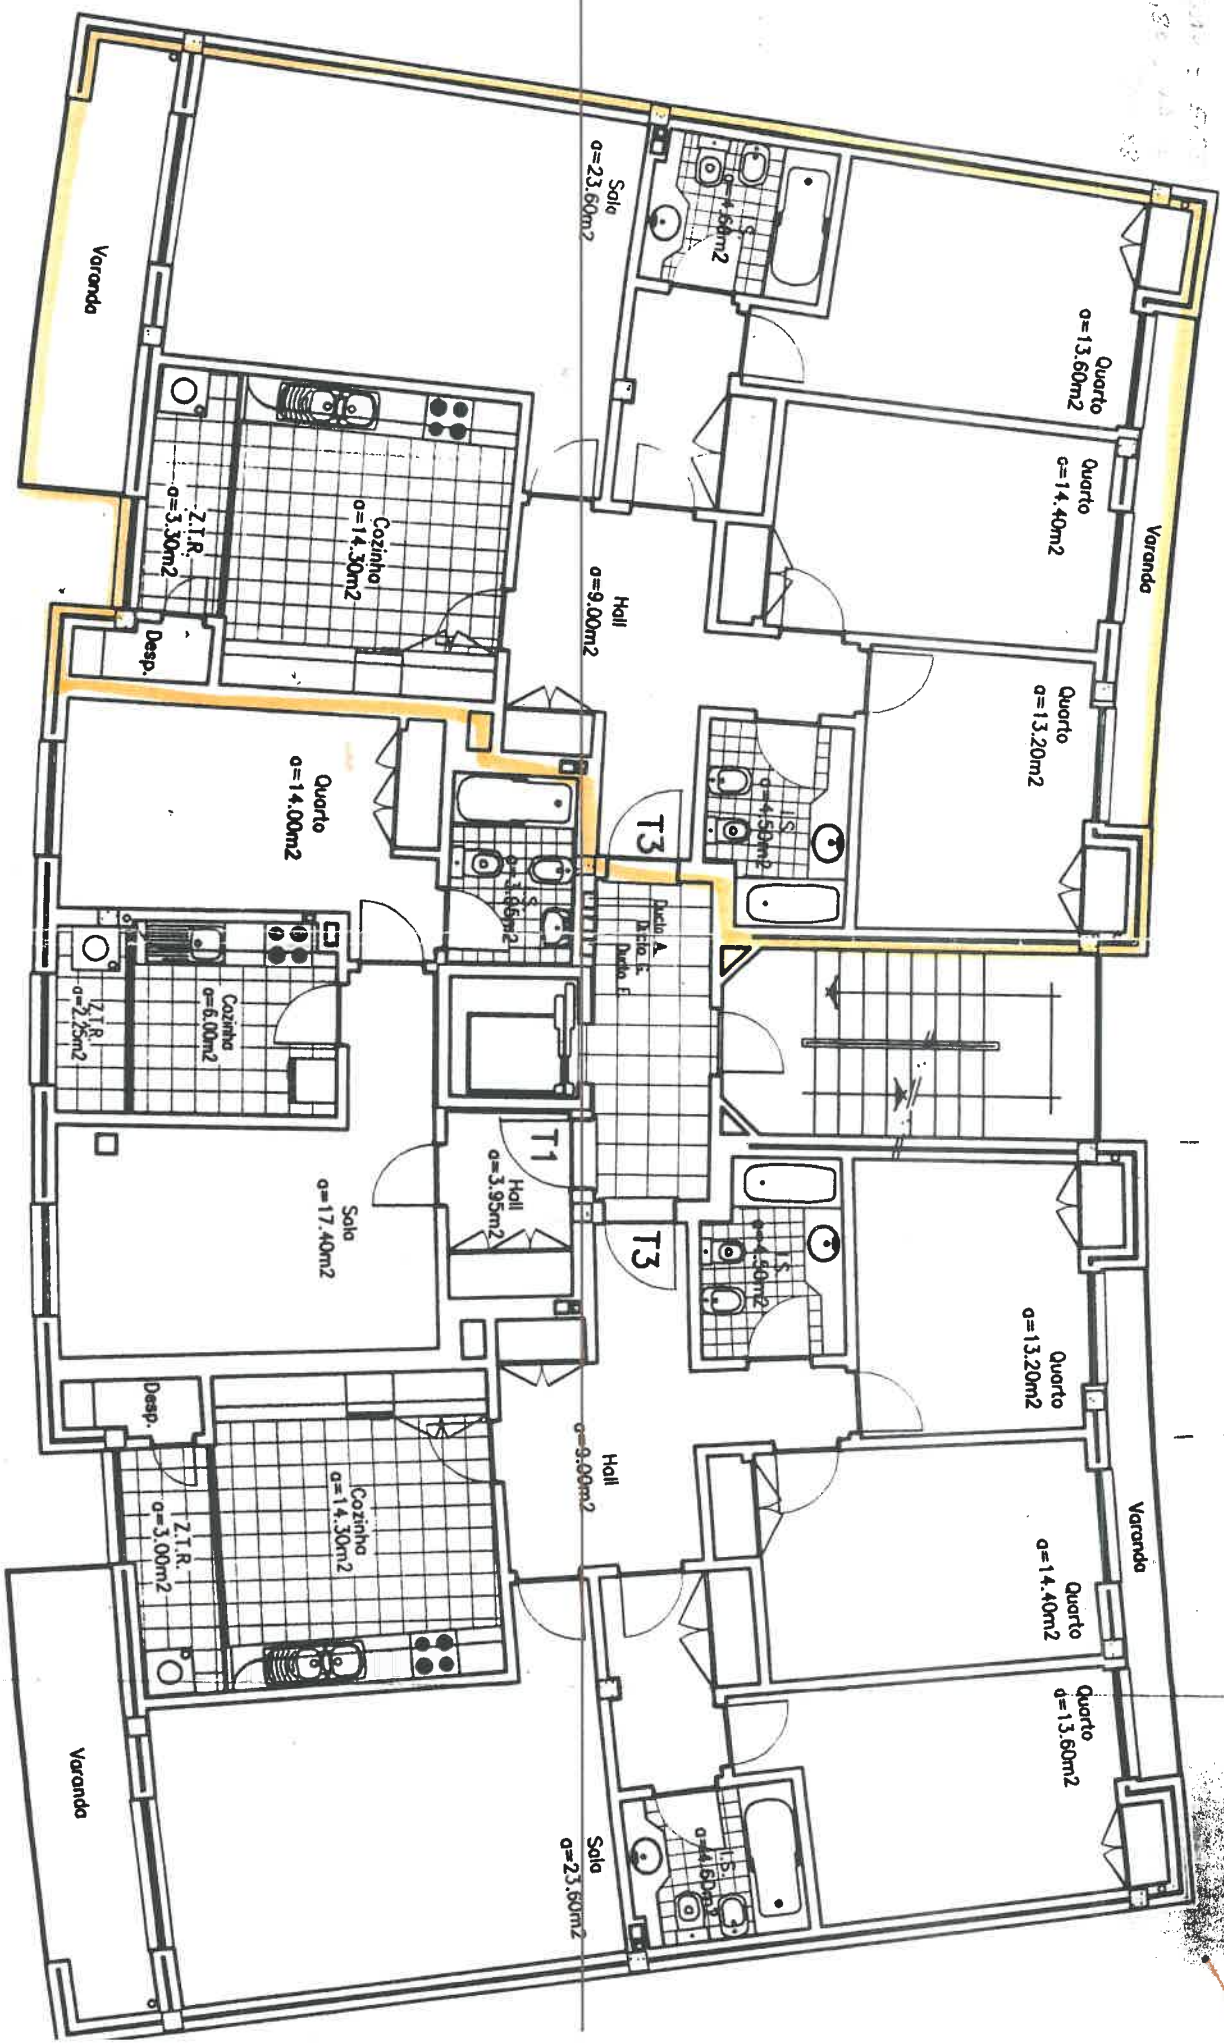

PLANTA DO ANDAR TIPO

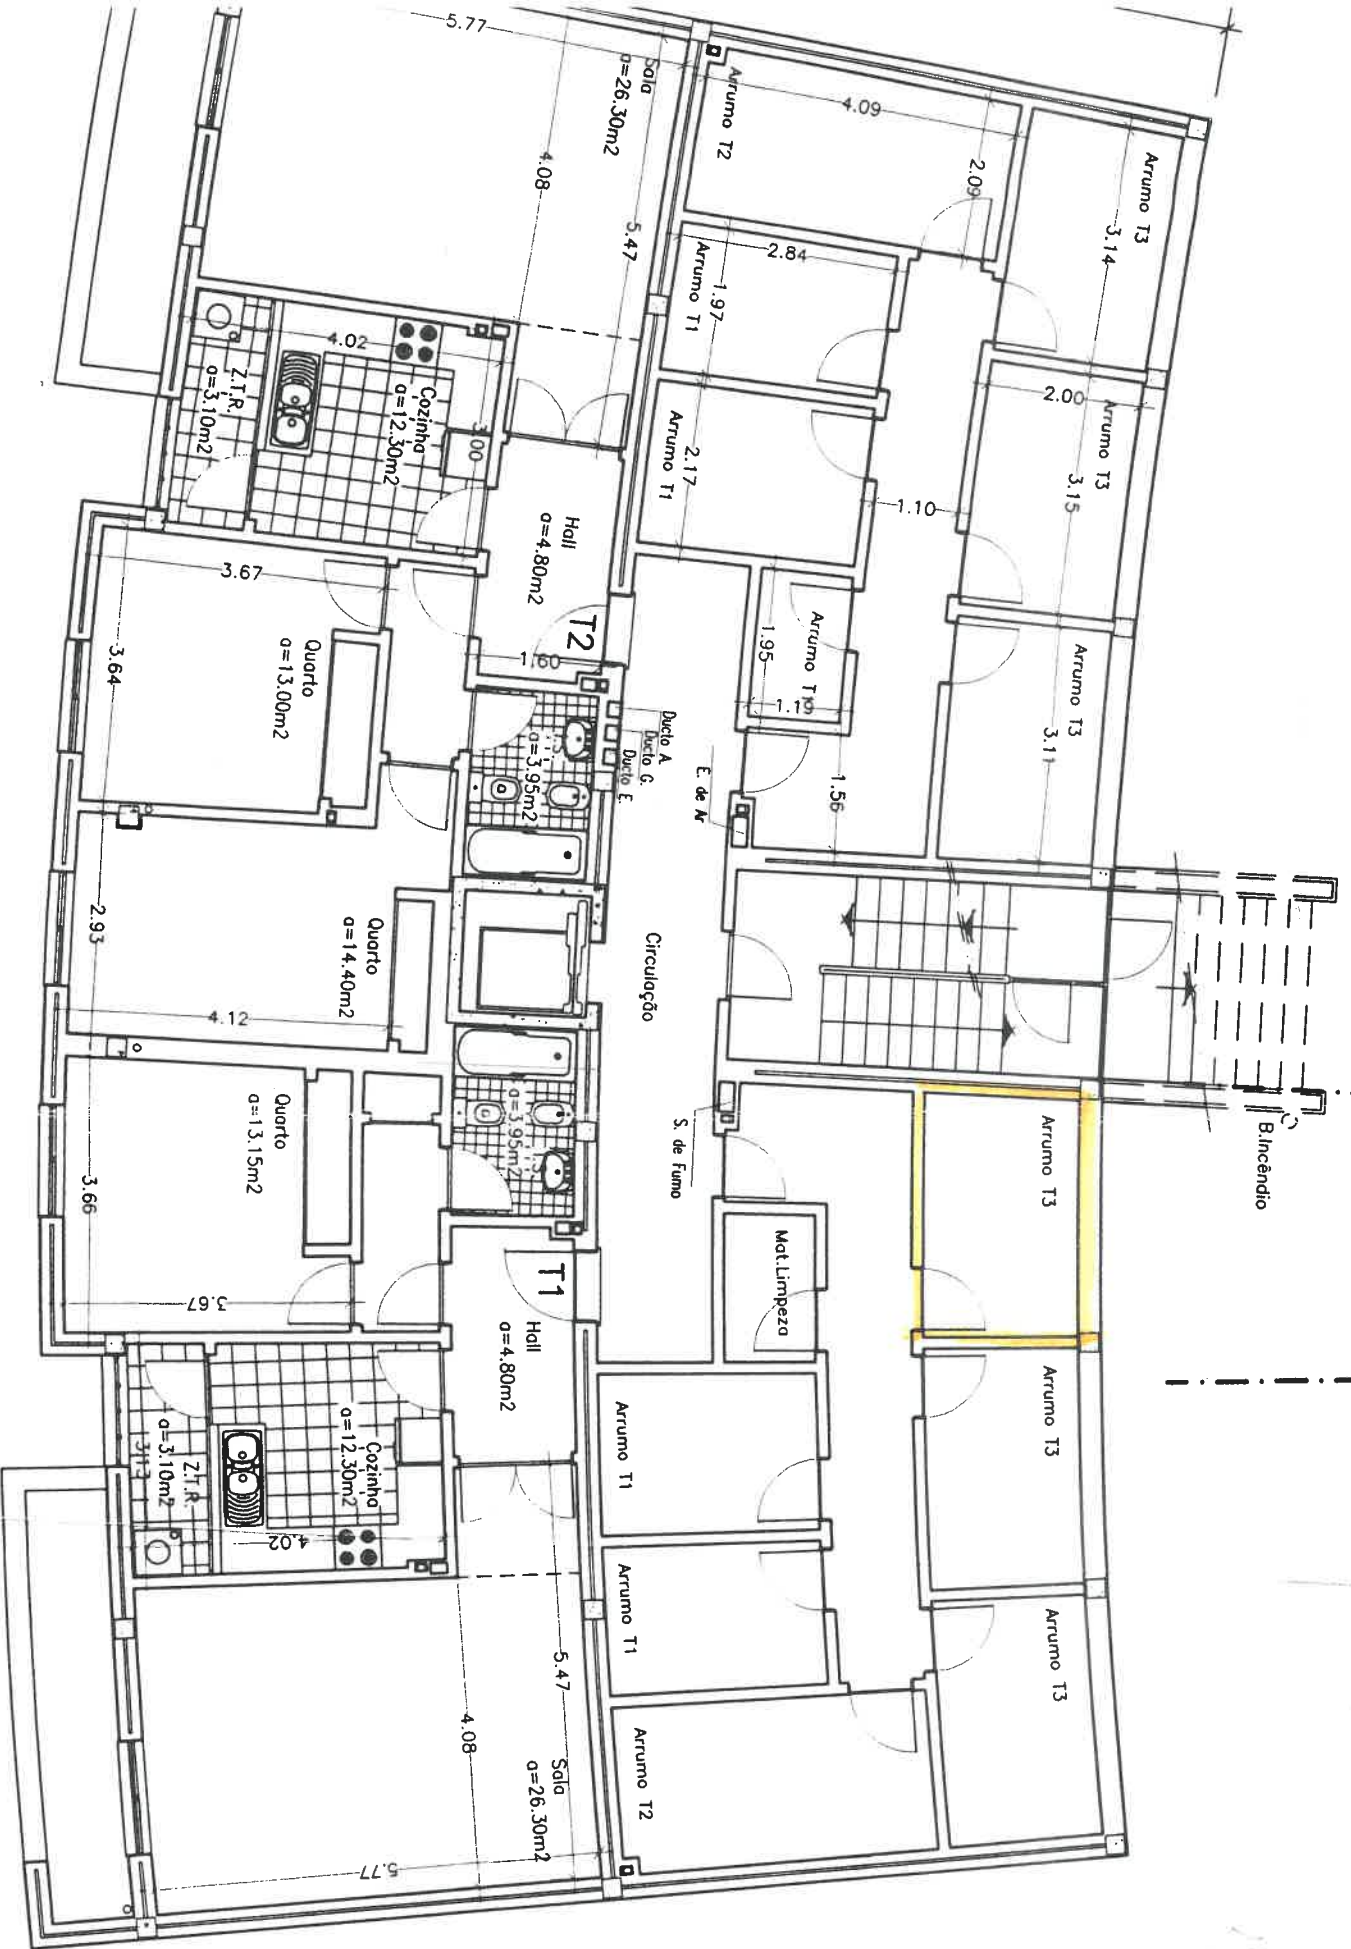



32,75
76,11

30
71,10

19,70 x 4,15 = 81,65
2,80 x 5 = 14,00
95,65

19,70 x 4,15 = 81,65
2,80 x 5 = 14,00
95,65

71,10

PLANTA DA SUB-CAVE

