



LEGENDA

- 1 ALPENDRE
- 2 SALA
- 3 COZINHA
- 4 DESPENSA
- 5 ESCADA
- 6 I.S.
- 7 QUARTO
- 8 ROUPEIRO
- 9 GARAGEM
- 10 CORREDOR
- 11 CHUASQUEIRA

(148,70) Cores climáticas propostas




JOSÉ CARLOS TRINDADE
ARQUITECTURA LDA.
(11 223) 1943

DIAMANTINO FORTIO LOPES

PEDREIRAS - ALVARA 01.5/94 - LOTE 4 - S. S. SIMBRA

ARQUITECTURA

PLANTA DE C.A.V.E.

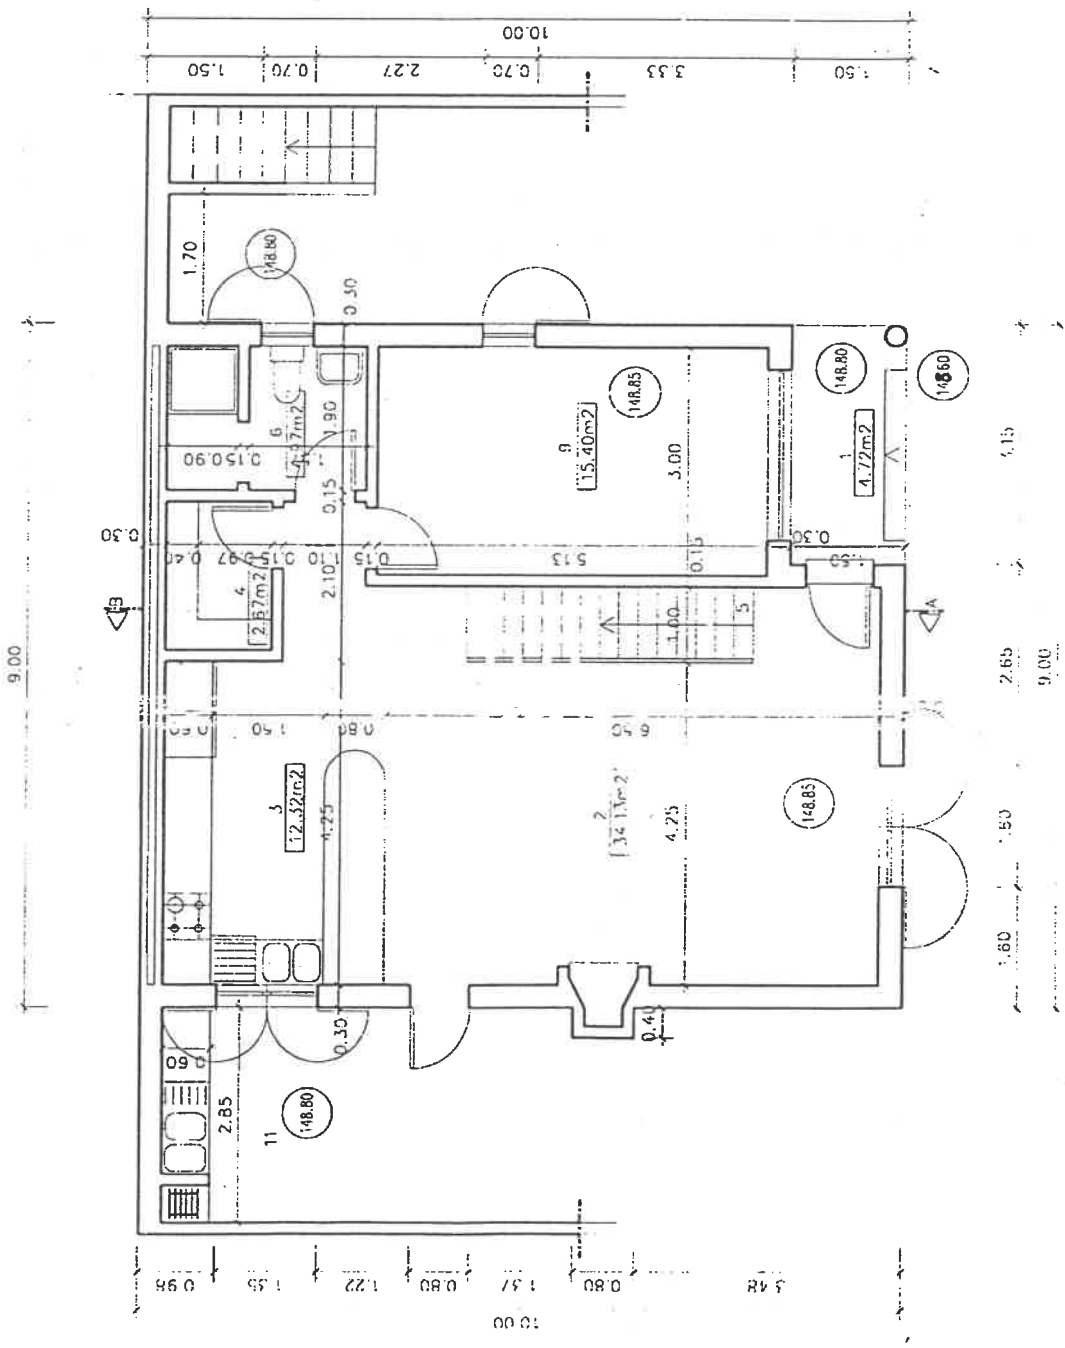



LEGENDA

- 1 ALPENDRE
- 2 SALA
- 3 COZINHA
- 4 DESPENSA
- 5 ESCADA
- 6 I.S.
- 7 QUARTO
- 8 ROUPEIRO
- 9 GARAGEM
- 10 CORREDOR
- 11 CHUASQUEIRA

(48,70) Cores alimétricas propostas



JOSÉ CARLOS TRINDADE
ARQUITECTURA
 LTDA.
 TEL. 2233943

DIAMANTINO FORTIO LOPES

PROFESSOR - ALVARO LOS M/84 - IDIF 2
 S. SILVEIRA


ARQUITECTURA

PLANTA DO R/C

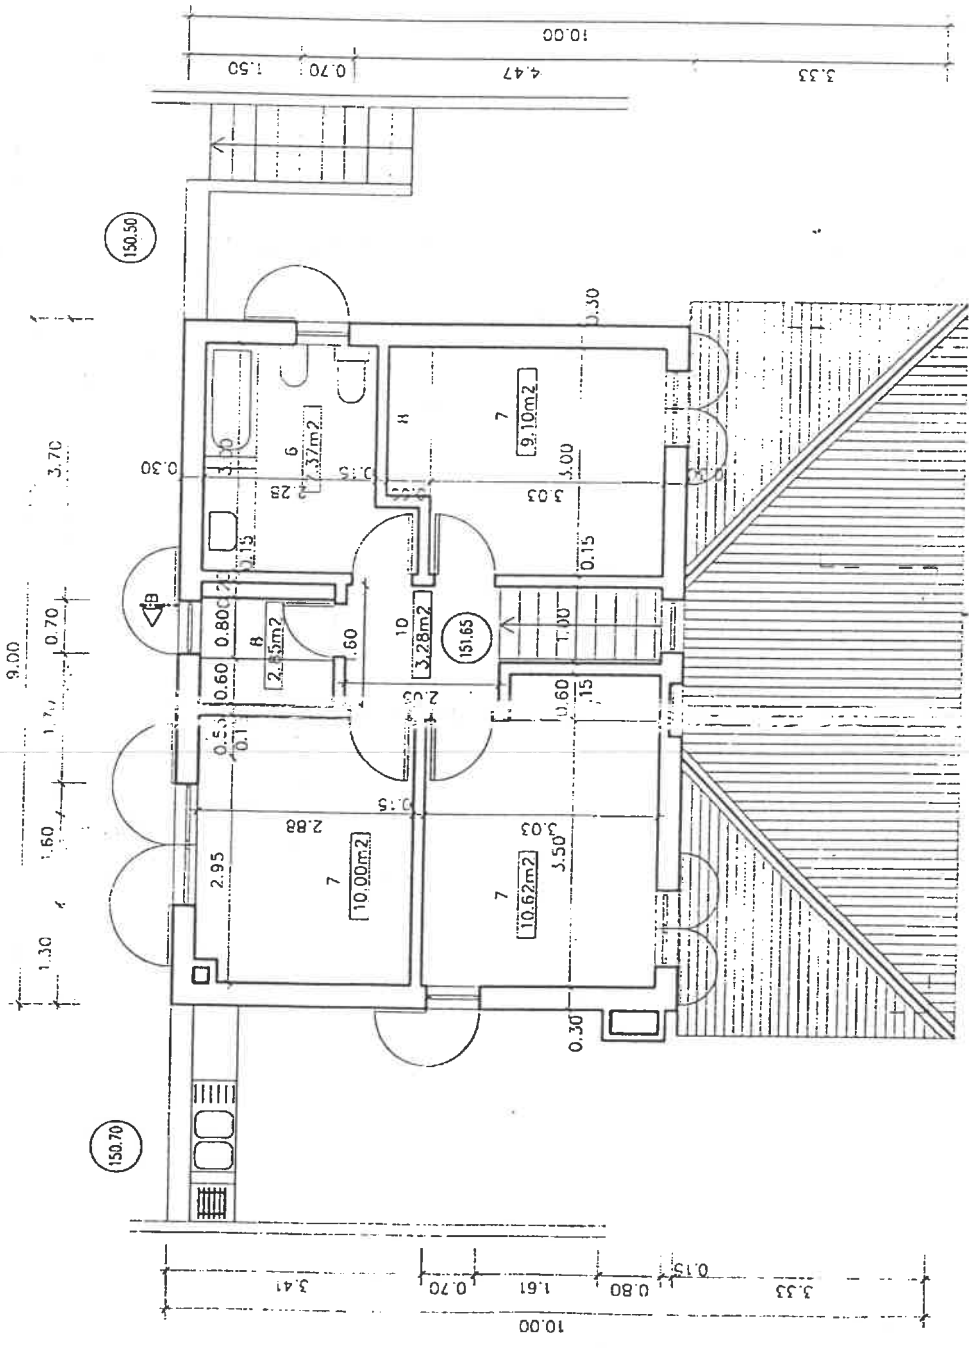


10.50 / 1.00 / 2.05 / 2.03 / 1.00 / 0.50 / 9.00

AREA DE...
PARA...
(...)

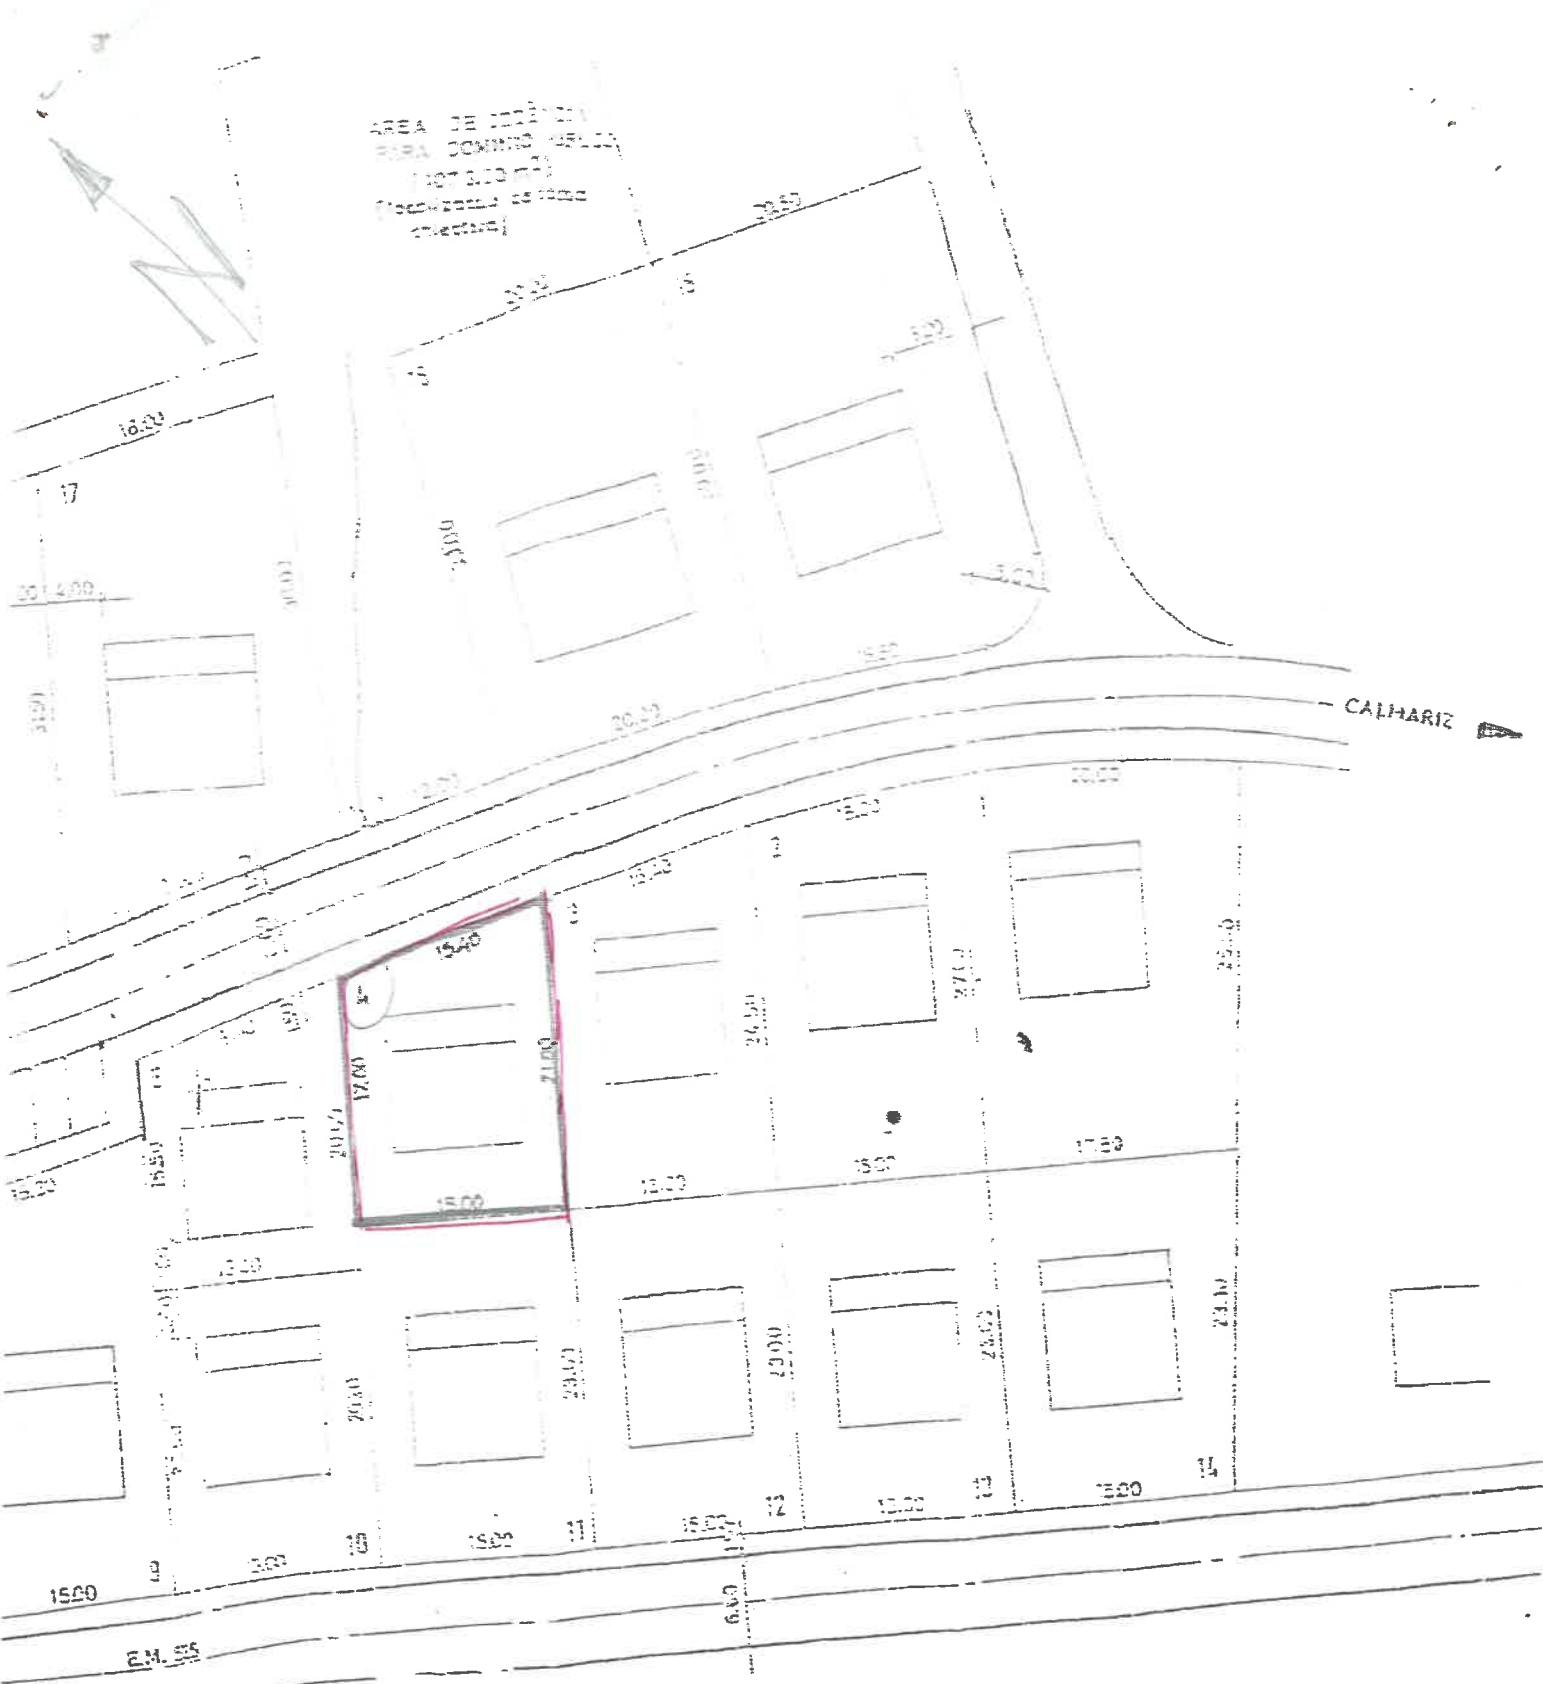

Escala: 1/500
(1cm = 5m)
(1mm = 0,5m)

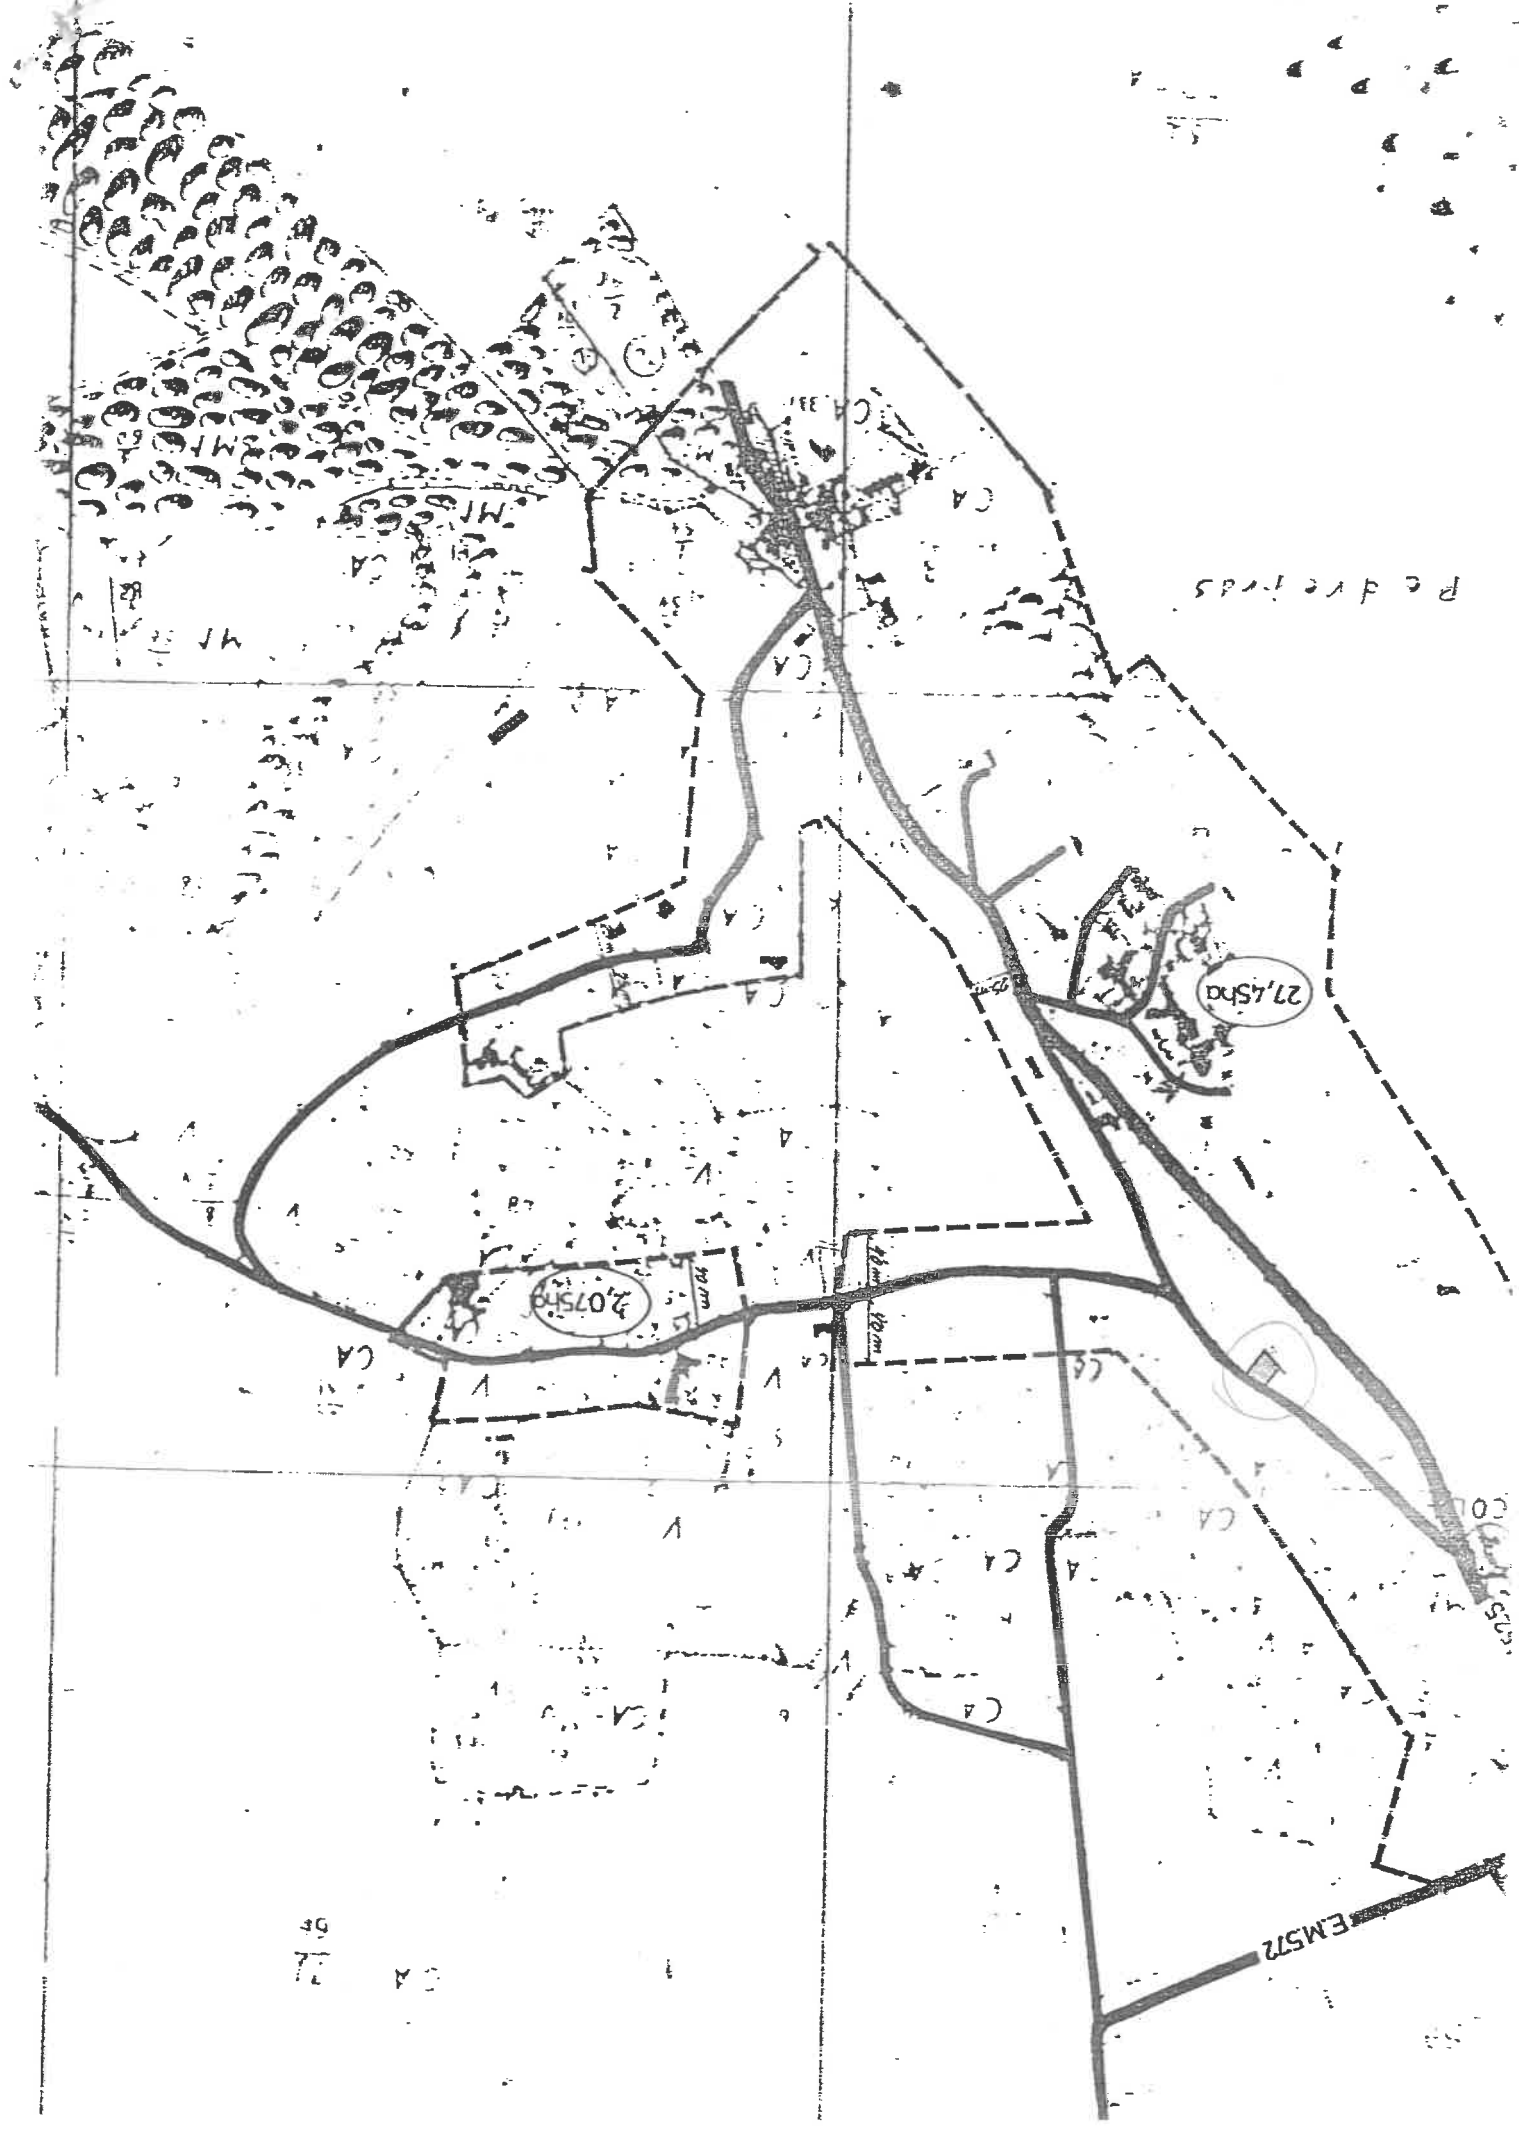

27
49

EM572