

Terraços do Tejo

Fração B- T2 Moradia(Cent) Duplex

381 420€



SO - Tardoz SW - Back View

B^{T2} r/c piso floor

ÁREA TOTAL 127,14m²
TOTAL AREA

ÁREA BRUTA PRIVATIVA 100,39 m² **ÁREA EXTERIOR** 22,7 m² **ARRECADAÇÃO** 4,05 m²-B
GROSS PRIVATE AREA OUTDOOR AREA Storage

ESTACIONAMENTO 1 lugar (B)
PARKING SPOT

piso 0




piso 1



AVISO LEGAL: As informações e imagens contidas nesta planta são meramente indicativas e podem estar sujeitas a alterações ou variações devido a requisitos técnicos, construtivos ou legais; durante a execução da obra a promotora poderá implementar alterações impostas pela Câmara Municipal, ou por outras entidades ou prestadores de serviços.
LEGAL NOTICE: The information and images contained in this plan are merely indicative and may be subject to changes or variations due to technical, constructive or legal requirements; during the execution of the work the developer may have to implement changes imposed by the City Council, or other entities or service providers.

Estacionamentos e Arrecadações

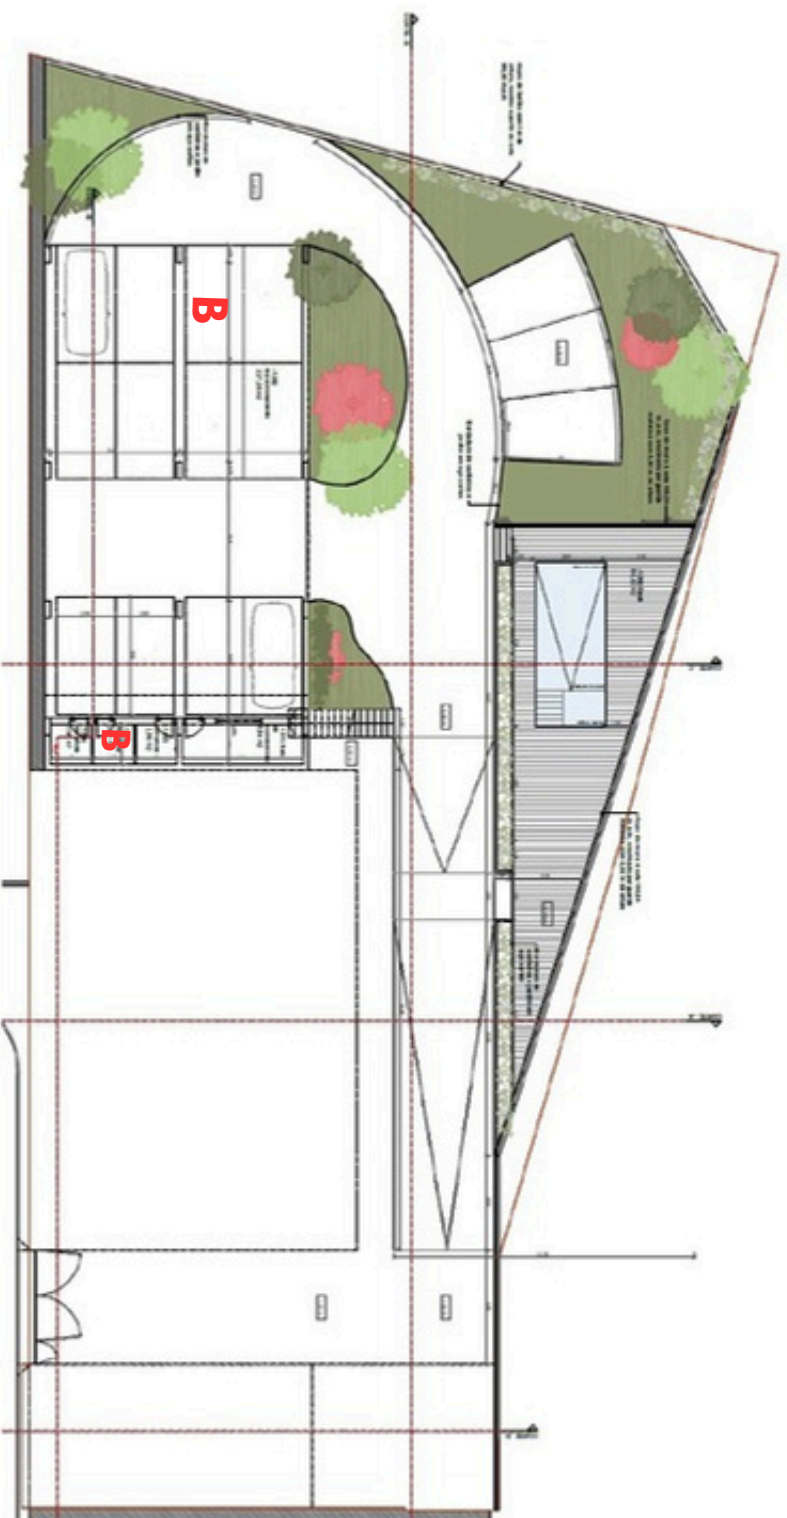

AVISO LEGAL: As informações e imagens contidas nesta planta são meramente indicativas e podem estar sujeitas a alterações ou variações devido a requisitos técnicos, construtivos ou legais; durante a execução da obra a promotora poderá implementar alterações impostas pela Câmara Municipal, ou por outras entidades ou prestadores de serviços.
LEGAL NOTICE: The information and images contained in this plan are merely indicative and may be subject to changes or variations due to technical, constructive or legal requirements; during the execution of the work, the developer may have to implement changes imposed by the City Council, or other entities or service providers.