

Terraços do Tejo

Fração C- T2 Moradia(Drt) Duplex

369 500€



SO - Tardoz SW - Back View

C^{T2}

r/c

piso

floor

ÁREA TOTAL

TOTAL AREA

131,52m2

ÁREA BRUTA PRIVATIVA

GROSS PRIVATE AREA

103,84 m²

ÁREA EXTERIOR

OUTDOOR AREA

23,48 m²

ARRECADAÇÃO

Storage

4,20 m²

ESTACIONAMENTO

PARKING

1 lugar (C)


spot

AVISO LEGAL: As informações e imagens contidas nesta planta são meramente indicativas e podem estar sujeitas a alterações ou variações devido a requisitos técnicos, construtivos ou legais; durante a execução da obra a promotora poderá implementar alterações impostas pela Câmara Municipal, ou por outras entidades ou prestadores de serviços.

LEGAL NOTICE: The information and images contained in this plan are merely indicative and may be subject to changes or variations due to technical, constructive or legal requirements; during the execution of the work the developer may have to implement changes imposed by the City Council, or other entities or service providers.



Estacionamentos e Arcadações

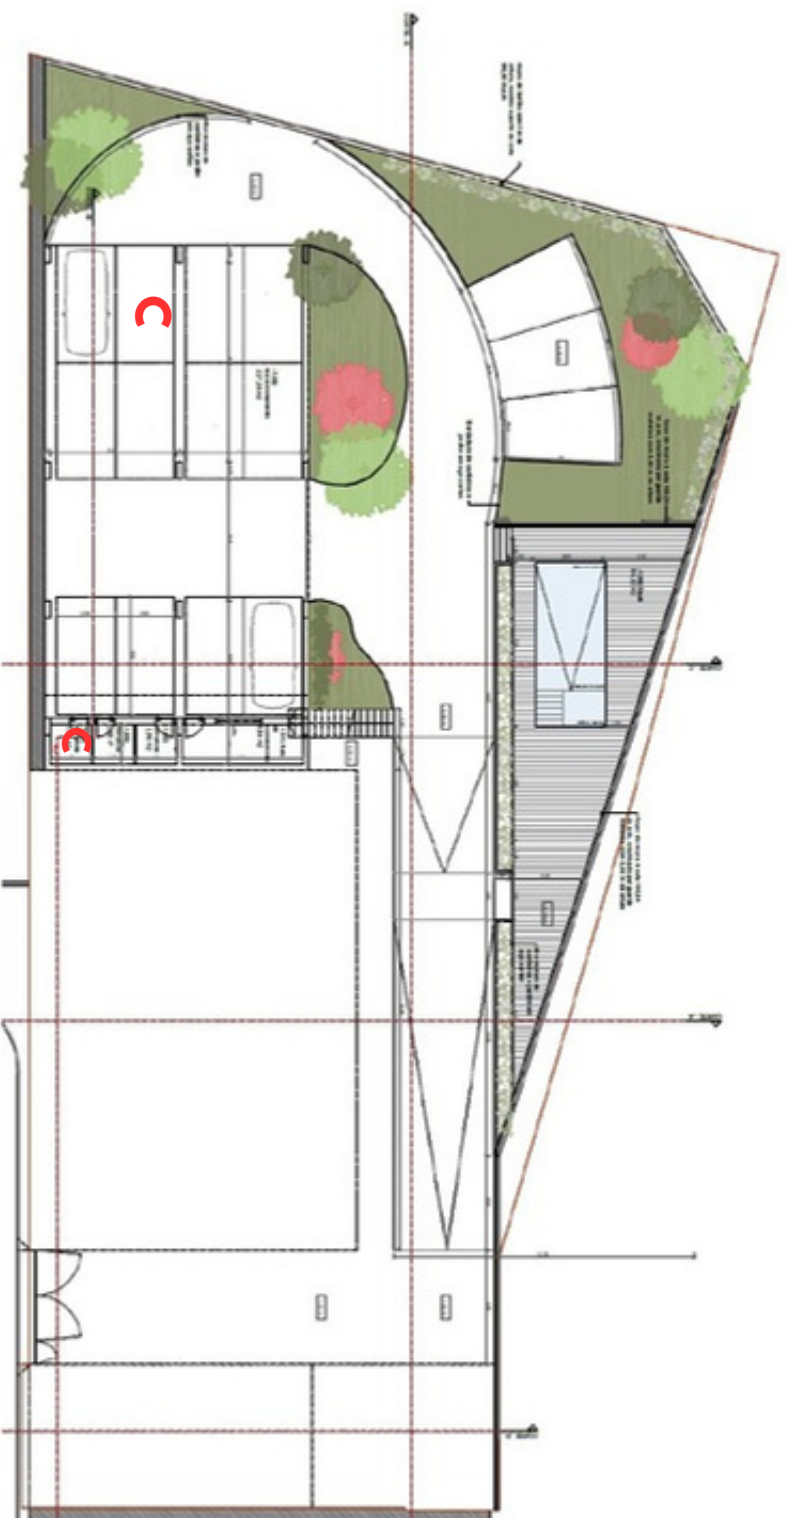

AVISO LEGAL: As informações e imagens contidas nesta planta são meramente indicativas e podem estar sujeitas a alterações ou variações devido a requisitos técnicos, construtivos ou legais; durante a execução da obra a promotora poderá implementar alterações impostas pela Câmara Municipal, ou por outras entidades ou prestadores de serviços.
LEGAL NOTICE: The information and images contained in this plan are merely indicative and may be subject to changes or variations due to technical, constructive or legal requirements; during the execution of the work the developer may have to implement changes imposed by the City Council, or other entities or service providers.