

Terraços do Tejo

Fração C- T2 Moradia(Drt) Duplex

394 560€



SO - Tardoz SW - Back View

C^{T2} r/c piso floor

ÁREA TOTAL 131,52m²
TOTAL AREA

ÁREA BRUTA PRIVATIVA 103,84 m² ÁREA EXTERIOR 23,48 m² ARRECADADAÇÃO 4,20 m²-
GROSS PRIVATE AREA OUTDOOR AREA Storage C

ESTACIONAMENTO 1 lugar (C)
PARKING SPOT

piso 0




piso 1



AVISO LEGAL: As informações e imagens contidas nesta planta são meramente indicativas e podem estar sujeitas a alterações ou variações devido a requisitos técnicos, construtivos ou legais; durante a execução da obra a promotora poderá implementar alterações impostas pela Câmara Municipal, ou por outras entidades ou prestadores de serviços.
LEGAL NOTICE: The information and images contained in this plan are merely indicative and may be subject to changes or variations due to technical, constructive or legal requirements; during the execution of the work the developer may have to implement changes imposed by the City Council, or other entities or service providers.

Estacionamentos e Arrecadações

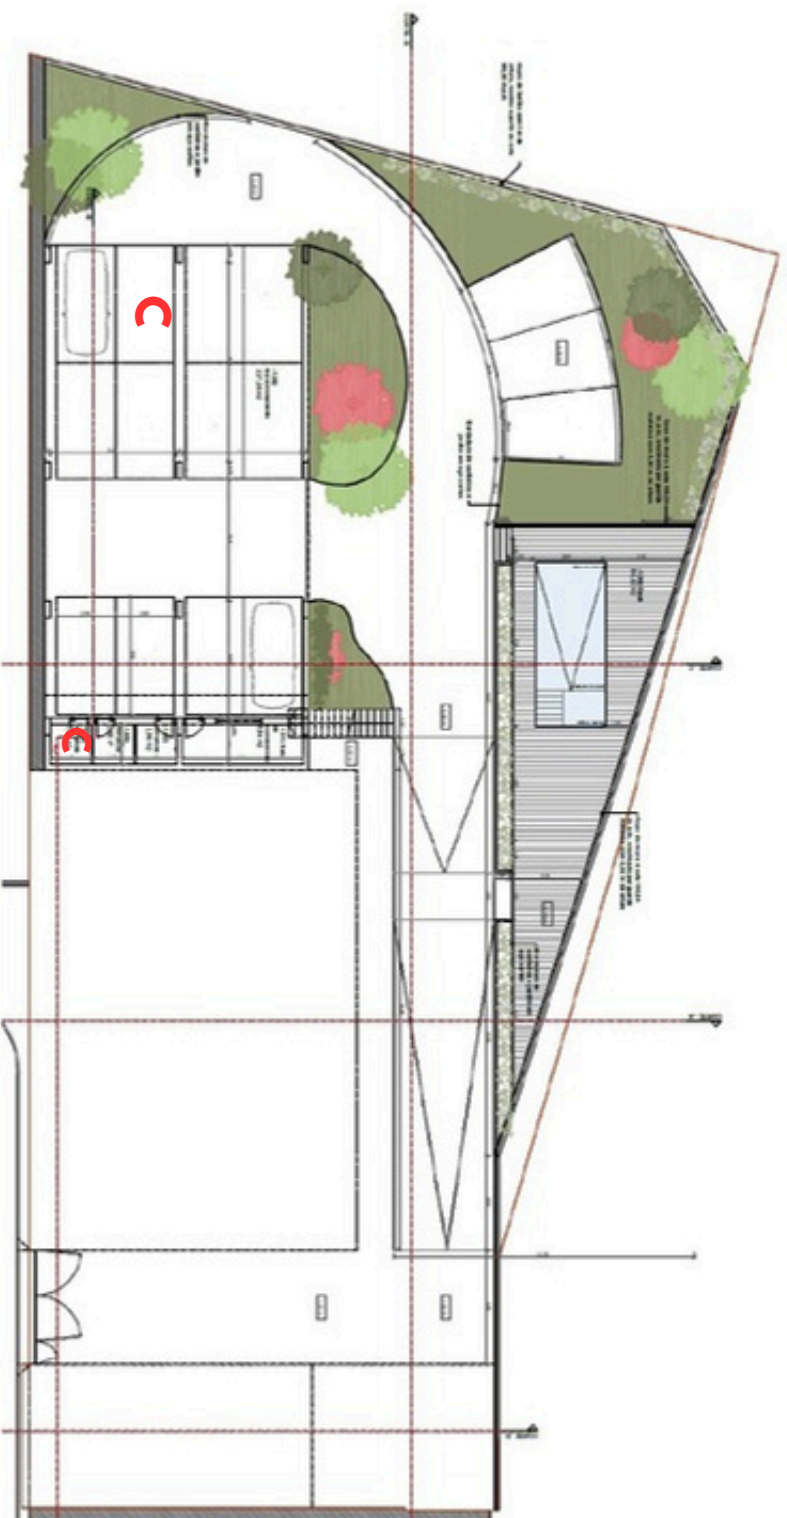

AVISO LEGAL: As informações e imagens contidas nesta planta são meramente indicativas e podem estar sujeitas a alterações ou variações devido a requisitos técnicos, construtivos ou legais; durante a execução da obra a promotora poderá implementar alterações impostas pela Câmara Municipal, ou por outras entidades ou prestadores de serviços.
LEGAL NOTICE: The information and images contained in this plan are merely indicative and may be subject to changes or variations due to technical, constructive or legal requirements; during the execution of the work the developer may have to implement changes imposed by the City Council, or other entities or service providers.