

# Terraços do Tejo

Fração D- T1 (Esq) -r/c Edifício Central

343 560€



SO - Tardoz SW - Back View

D<sup>T1</sup> r/c Edifício Central

ÁREA TOTAL 114,52m<sup>2</sup>

TOTAL AREA

ÁREA BRUTA PRIVATIVA 96,29 m<sup>2</sup>

GROSS PRIVATE AREA

ÁREA EXTERIOR 18,23 m<sup>2</sup>

OUTDOOR AREA

ESTACIONAMENTO 1 lugar (D)


PARKING

SPOT



AVISO LEGAL: As informações e imagens contidas nesta planta são meramente indicativas e podem estar sujeitas a alterações ou variações devido a requisitos técnicos, construtivos ou legais; durante a execução da obra a promotora poderá implementar alterações impostas pela Câmara Municipal, ou por outras entidades ou prestadores de serviços.  
LEGAL NOTICE: The information and images contained in this plan are merely indicative and may be subject to changes or variations due to technical, constructive or legal requirements; during the execution of the work the developer may have to implement changes imposed by the City Council, or other entities or service providers.

# Estacionamentos e Arrecadações

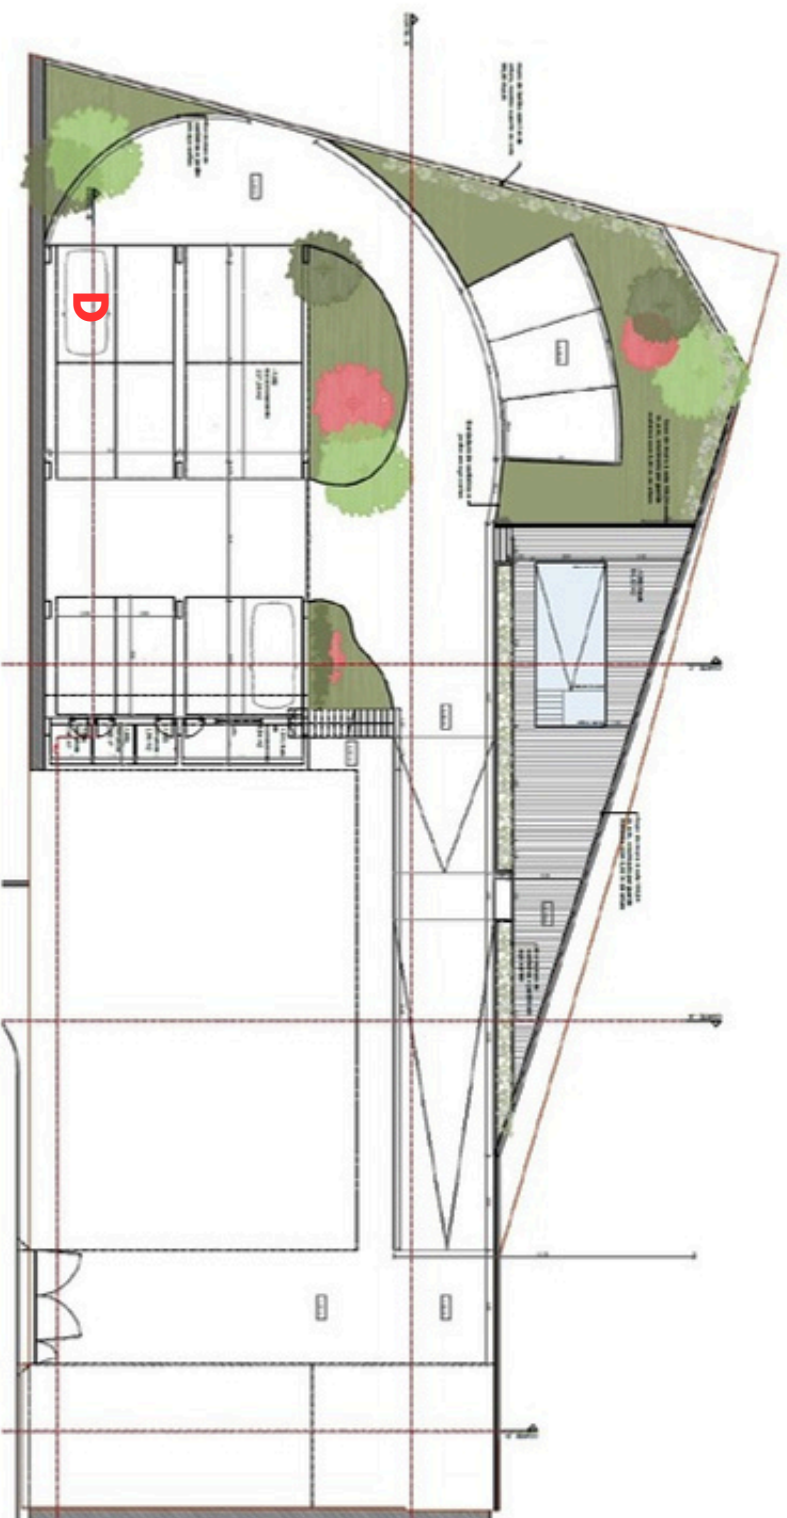

AVISO LEGAL: As informações e imagens contidas nesta planta são meramente indicativas e podem estar sujeitas a alterações ou variações devido a requisitos técnicos, construtivos ou legais; durante a execução da obra a promotora poderá implementar alterações impostas pela Câmara Municipal, ou por outras entidades ou prestadores de serviços.  
LEGAL NOTICE: The information and images contained in this plan are merely indicative and may be subject to changes or variations due to technical, constructive or legal requirements; during the execution of the work the developer may have to implement changes imposed by the City Council, or other entities or service providers.