

Terraços do Tejo

Fração E- T2 (Drt) - r/c Edifício Central

337 000€



SO - Tardoz SW - Back View

E^{T2} r/c Edifício Central

ÁREA TOTAL 124,21m²

TOTAL AREA

ÁREA BRUTA PRIVATIVA 100,73 m²

GROSS PRIVATE AREA

ÁREA EXTERIOR 23,48 m²

OUTDOOR AREA

ESTACIONAMENTO 1 lugar (E)


PARKING

spot



AVISO LEGAL: As informações e imagens contidas nesta planta são meramente indicativas e podem estar sujeitas a alterações ou variações devido a requisitos técnicos, construtivos ou legais; durante a execução da obra a promotora poderá implementar alterações impostas pela Câmara Municipal, ou por outras entidades ou prestadores de serviços.
LEGAL NOTICE: The information and images contained in this plan are merely indicative and may be subject to changes or variations due to technical, constructive or legal requirements; during the execution of the work the developer may have to implement changes imposed by the City Council, or other entities or service providers.

Estacionamentos e Arrecadações

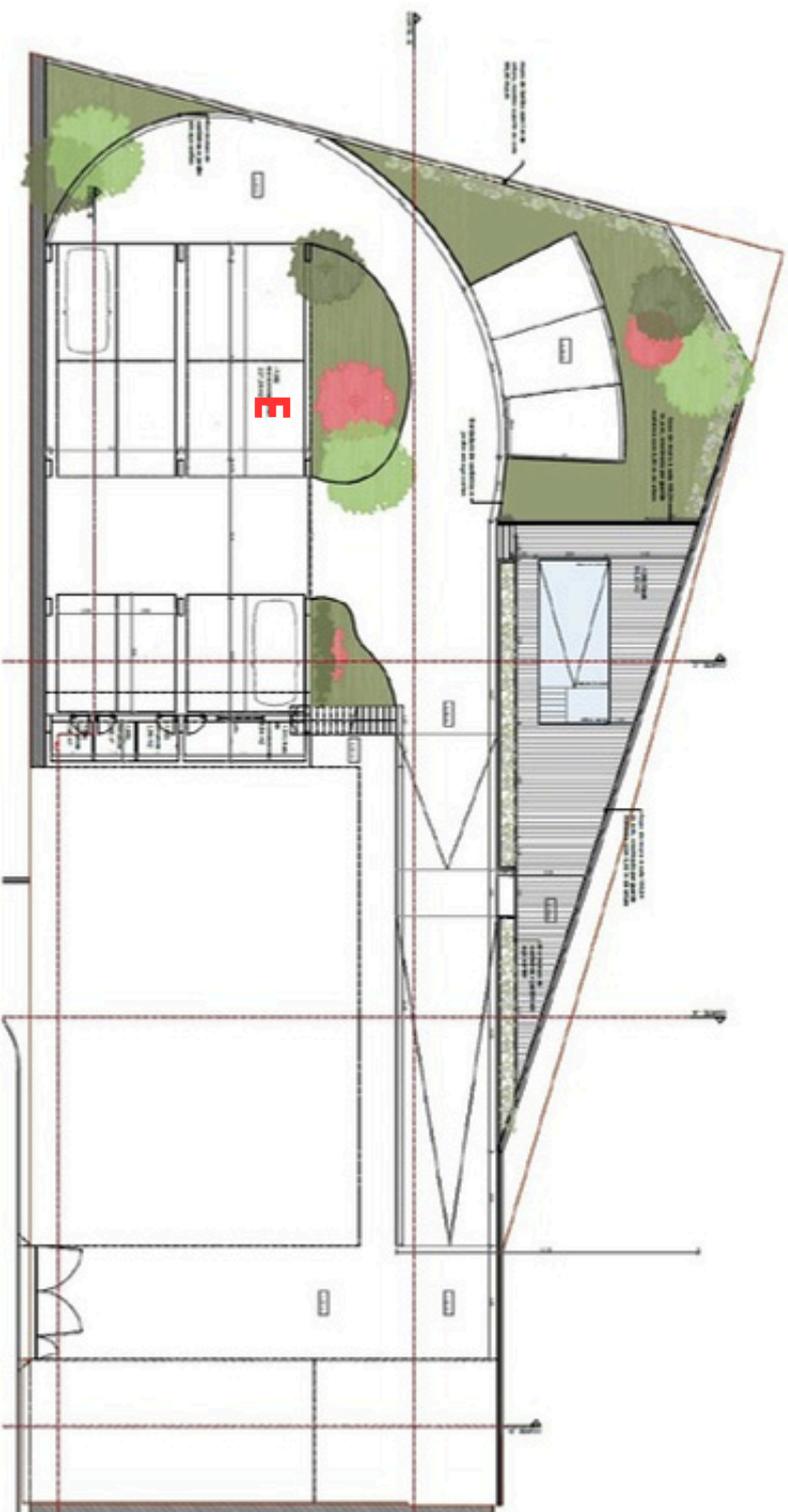

AVISO LEGAL: As informações e imagens contidas nesta planta são meramente indicativas e podem estar sujeitas a alterações ou variações devido a requisitos técnicos, construtivos ou legais; durante a execução da obra a promotora poderá implementar alterações impostas pela Câmara Municipal, ou por outras entidades ou prestadores de serviços.
LEGAL NOTICE: The information and images contained in this plan are merely indicative and may be subject to changes or variations due to technical, constructive or legal requirements; during the execution of the work the developer may have to implement changes imposed by the City Council, or other entities or service providers.