

# Terraços do Tejo

Fração E- T2 (Drt) - r/c Edifício Central

372 630€



SO - Tardoz SW - Back View

**E<sup>T2</sup>** r/c Edifício Central

**ÁREA TOTAL** 124,21m<sup>2</sup>

TOTAL AREA

**ÁREA BRUTA PRIVATIVA** 100,73 m<sup>2</sup> **ÁREA EXTERIOR** 23,48 m<sup>2</sup>

GROSS PRIVATE AREA

OUTDOOR AREA

**ESTACIONAMENTO** 1 lugar (E)


PARKING

spot



AVISO LEGAL: As informações e imagens contidas nesta planta são meramente indicativas e podem estar sujeitas a alterações ou variações devido a requisitos técnicos, construtivos ou legais; durante a execução da obra a promotora poderá implementar alterações impostas pela Câmara Municipal, ou por outras entidades ou prestadores de serviços.  
LEGAL NOTICE: The information and images contained in this plan are merely indicative and may be subject to changes or variations due to technical, constructive or legal requirements; during the execution of the work the developer may have to implement changes imposed by the City Council, or other entities or service providers.

# Estacionamentos e Arrecadações

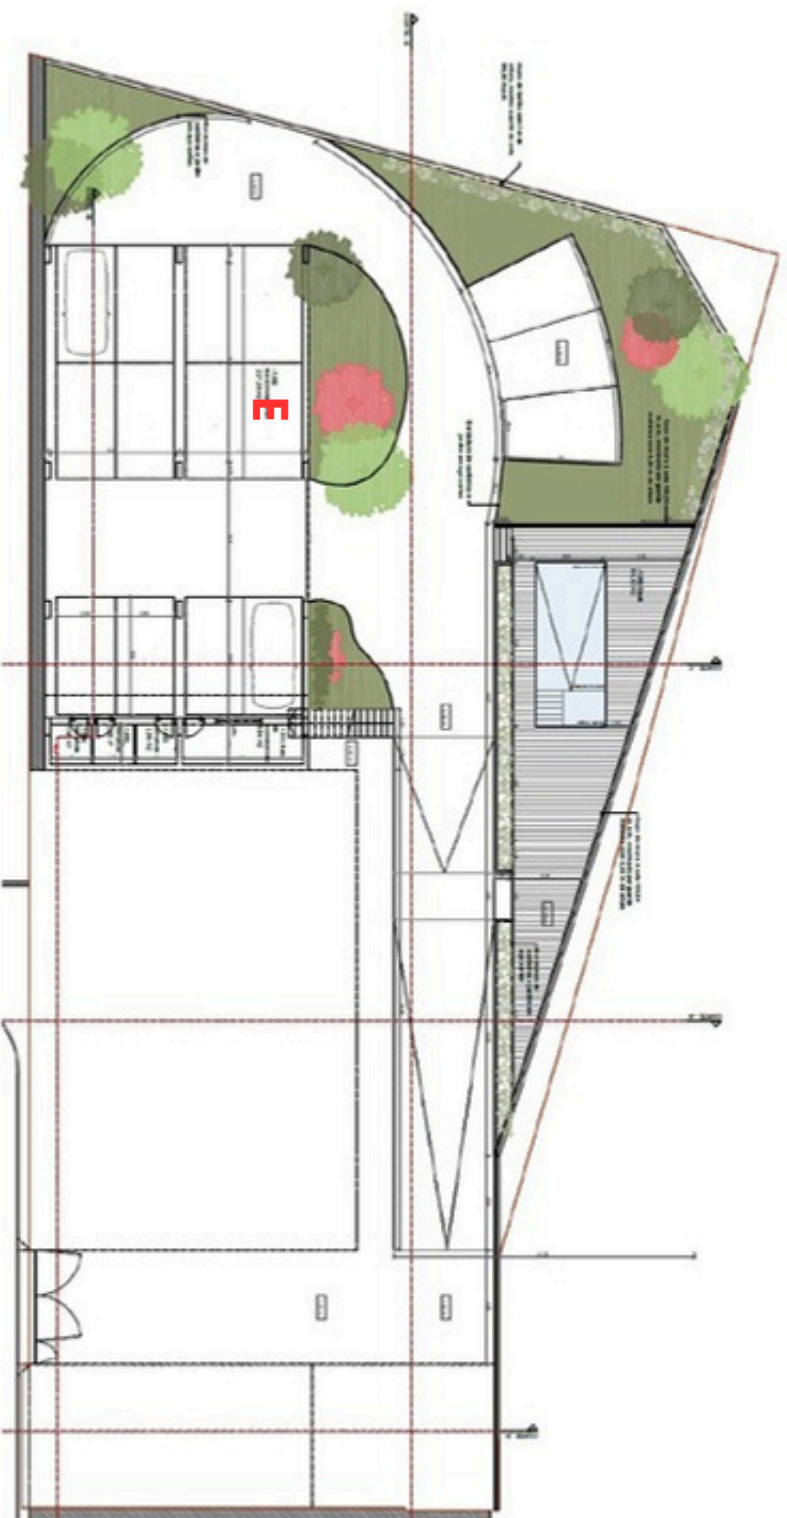

AVISO LEGAL: As informações e imagens contidas nesta planta são meramente indicativas e podem estar sujeitas a alterações ou variações devido a requisitos técnicos, construtivos ou legais; durante a execução da obra a promotora poderá implementar alterações impostas pela Câmara Municipal, ou por outras entidades ou prestadores de serviços.  
LEGAL NOTICE: The information and images contained in this plan are merely indicative and may be subject to changes or variations due to technical, constructive or legal requirements; during the execution of the work the developer may have to implement changes imposed by the City Council, or other entities or service providers.