

# Terraços do Tejo

Fração G- T2 (Esq) - 1º piso Edifício Central

399 000€



SO - Tardoz SW - Back View

G<sup>T2</sup> 1º P Edifício Central

ÁREA TOTAL 142,86m<sup>2</sup>

TOTAL AREA

ÁREA BRUTA PRIVATIVA 125,38 m<sup>2</sup> ÁREA EXTERIOR 17,48 m<sup>2</sup>

GROSS PRIVATE AREA

OUTDOOR AREA

ESTACIONAMENTO 2 lugar (G1 e G2)


PARKING

SPOT



AVISO LEGAL: As informações e imagens contidas nesta planta são meramente indicativas e podem estar sujeitas a alterações ou variações devido a requisitos técnicos, construtivos ou legais; durante a execução da obra a promotora poderá implementar alterações impostas pela Câmara Municipal, ou por outras entidades ou prestadores de serviços.  
LEGAL NOTICE: The information and images contained in this plan are merely indicative and may be subject to changes or variations due to technical, constructive or legal requirements; during the execution of the work the developer may have to implement changes imposed by the City Council, or other entities or service providers.

# Estacionamentos e Arrecadações

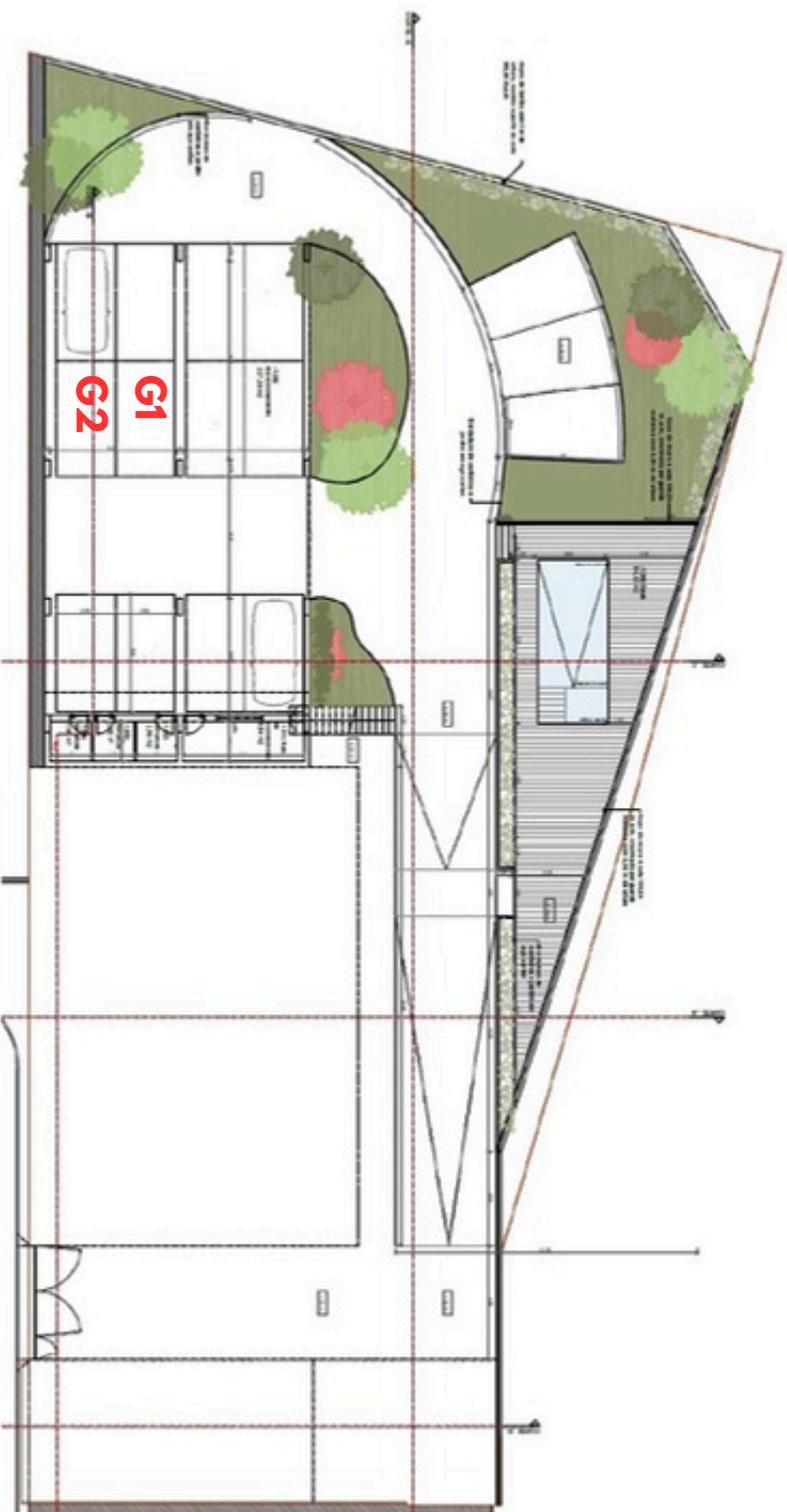

AVISO LEGAL: As informações e imagens contidas nesta planta são meramente indicativas e podem estar sujeitas a alterações ou variações devido a requisitos técnicos, construtivos ou legais; durante a execução da obra a promotora poderá implementar alterações impostas pela Câmara Municipal, ou por outras entidades ou prestadores de serviços.  
LEGAL NOTICE: The information and images contained in this plan are merely indicative and may be subject to changes or variations due to technical, constructive or legal requirements; during the execution of the work the developer may have to implement changes imposed by the City Council, or other entities or service providers.