

Terraços do Tejo

Fração I- T3 duplex (Esq) -

2/3º piso Edificio Central

599 000€



SO - Tardoz SW - Back View

I^{T3} 2-3ºP Edificio Central

ÁREA TOTAL 219,06m2

ÁREA BRUTA PRIVATIVA 201,58 m²

GROSS PRIVATE AREA

ÁREA EXTERIOR 17,48 m²

OUTDOOR AREA

ESTACIONAMENTO 2 lugar (I1 e I2)

PARKING spot

piso 0




piso 1



AVISO LEGAL: As informações e imagens contidas nesta planta são meramente indicativas e podem estar sujeitas a alterações ou variações devido a requisitos técnicos, construtivos ou legais; durante a execução da obra a promotora poderá implementar alterações impostas pela Câmara Municipal, ou por outras entidades ou prestadores de serviços.

LEGAL NOTICE: The information and images contained in this plan are merely indicative and may be subject to changes or variations due to technical, constructive or legal requirements; during the execution of the work the developer may have to implement changes imposed by the City Council, or other entities or service providers.

Estacionamentos e Arcadações

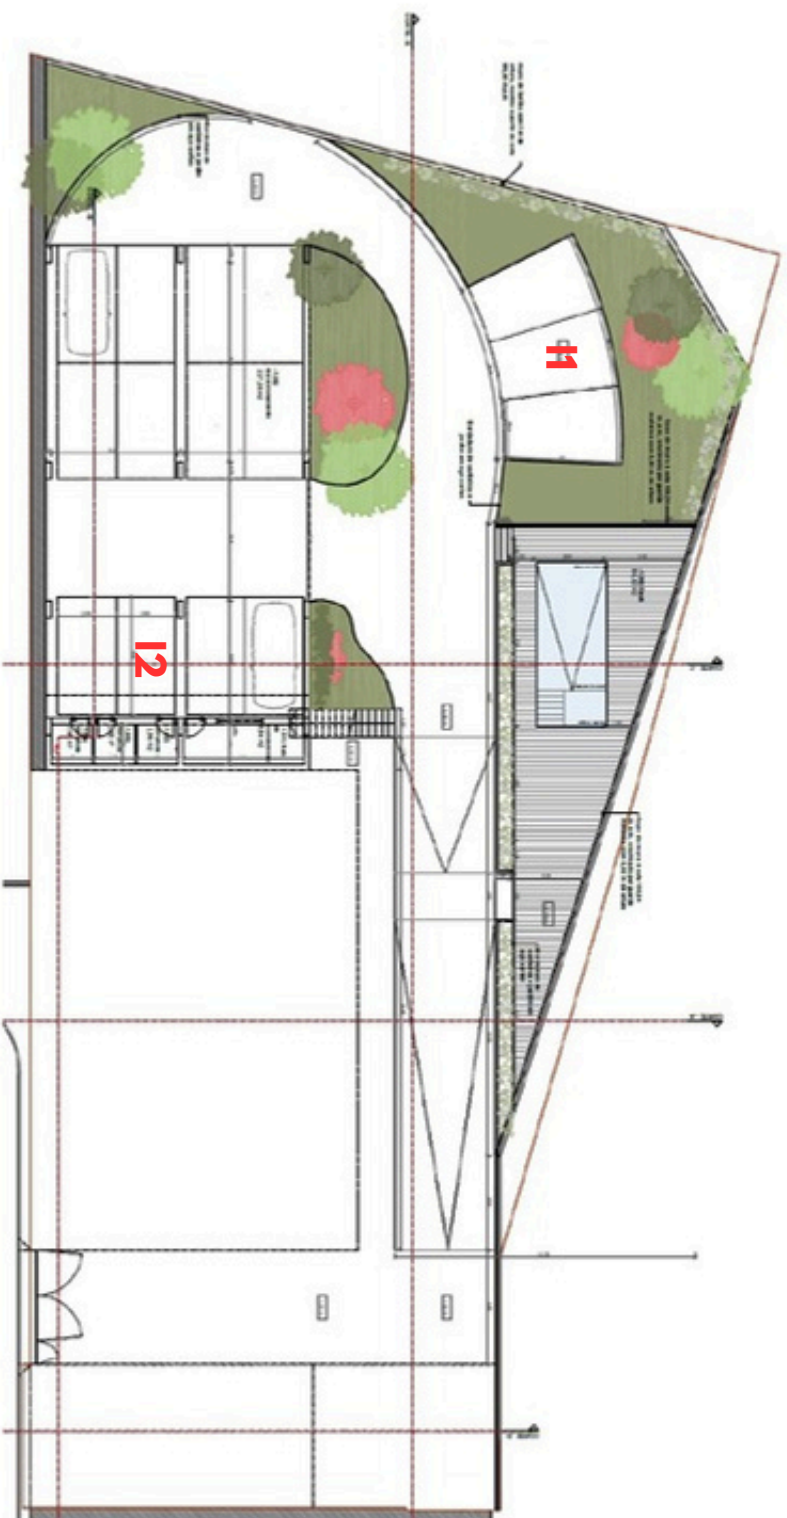

AVISO LEGAL: As informações e imagens contidas nesta planta são meramente indicativas e podem estar sujeitas a alterações ou variações devido a requisitos técnicos, construtivos ou legais; durante a execução da obra a promotora poderá implementar alterações impostas pela Câmara Municipal, ou por outras entidades ou prestadores de serviços.
LEGAL NOTICE: The information and images contained in this plan are merely indicative and may be subject to changes or variations due to technical, constructive or legal requirements; during the execution of the work the developer may have to implement changes imposed by the City Council, or other entities or service providers.