

Terraços do Tejo

Fração I- T3 duplex (Esq) -

2/3º piso Edifício Central

657 180€



SO - Tardoz SW - Back View

I^{T3} 2-3ºP Edifício Central

ÁREA TOTAL 219,06m²
TOTAL AREA


ÁREA BRUTA PRIVATIVA 201,58 m² ÁREA EXTERIOR 17,48 m²
GROSS PRIVATE AREA OUTDOOR AREA

ESTACIONAMENTO 2 lugar (I1 e I2)
PARKING SPOT

piso 0




piso 1

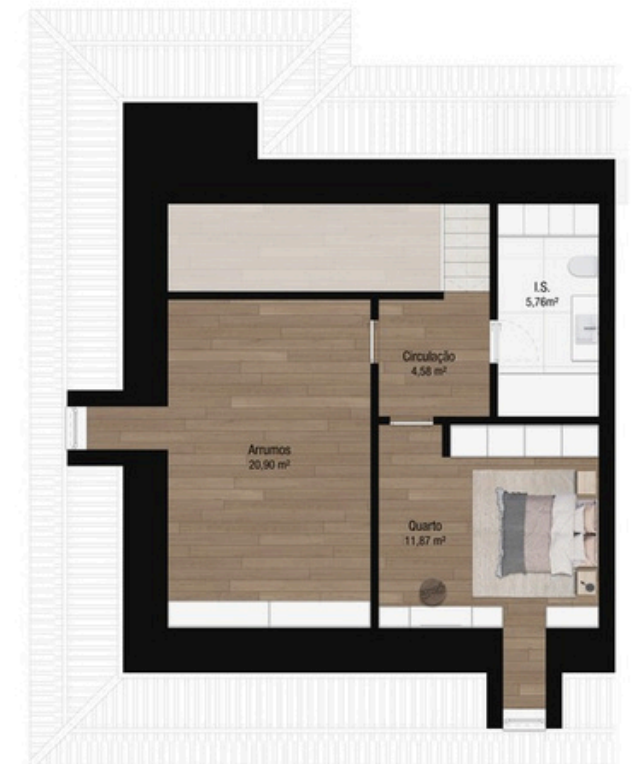

AVISO LEGAL: As informações e imagens contidas nesta planta são meramente indicativas e podem estar sujeitas a alterações ou variações devido a requisitos técnicos, construtivos ou legais; durante a execução da obra a promotora poderá implementar alterações impostas pela Câmara Municipal, ou por outras entidades ou prestadores de serviços.
LEGAL NOTICE: The information and images contained in this plan are merely indicative and may be subject to changes or variations due to technical, constructive or legal requirements; during the execution of the work the developer may have to implement changes imposed by the City Council, or other entities or service providers.

Estacionamentos e Arrecadações

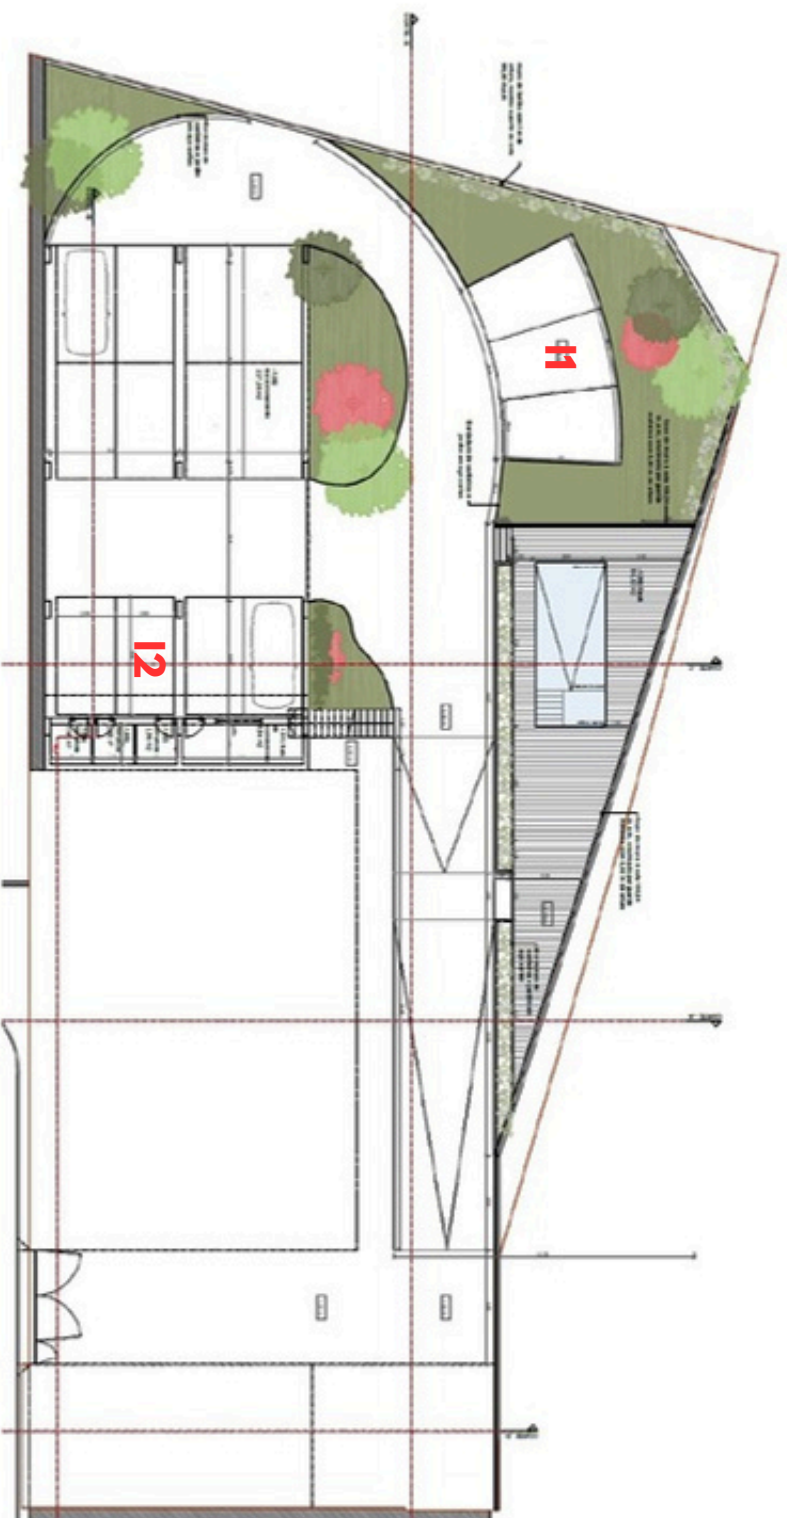

AVISO LEGAL: As informações e imagens contidas nesta planta são meramente indicativas e podem estar sujeitas a alterações ou variações devido a requisitos técnicos, construtivos ou legais; durante a execução da obra a promotora poderá implementar alterações impostas pela Câmara Municipal, ou por outras entidades ou prestadores de serviços.
LEGAL NOTICE: The information and images contained in this plan are merely indicative and may be subject to changes or variations due to technical, constructive or legal requirements; during the execution of the work, the developer may have to implement changes imposed by the City Council, or other entities or service providers.