

Terraços do Tejo

Fração J- T3 duplex (Drt) -

2/3º piso Edifício Central

585 090€



SO - Tardoz SW - Back View

J^{T3} 2-3ºP Edifício Central

ÁREA TOTAL 195,03m²
TOTAL AREA

ÁREA BRUTA PRIVATIVA 172,91 m² ÁREA EXTERIOR 22,12 m²
GROSS PRIVATE AREA OUTDOOR AREA

ESTACIONAMENTO 2 lugar (J1 e J2)
PARKING SPOT

piso 0




piso 1



AVISO LEGAL: As informações e imagens contidas nesta planta são meramente indicativas e podem estar sujeitas a alterações ou variações devido a requisitos técnicos, construtivos ou legais; durante a execução da obra a promotora poderá implementar alterações impostas pela Câmara Municipal, ou por outras entidades ou prestadores de serviços.
LEGAL NOTICE: The information and images contained in this plan are merely indicative and may be subject to changes or variations due to technical, constructive or legal requirements; during the execution of the work the developer may have to implement changes imposed by the City Council, or other entities or service providers.

Estacionamentos e Arrecadações

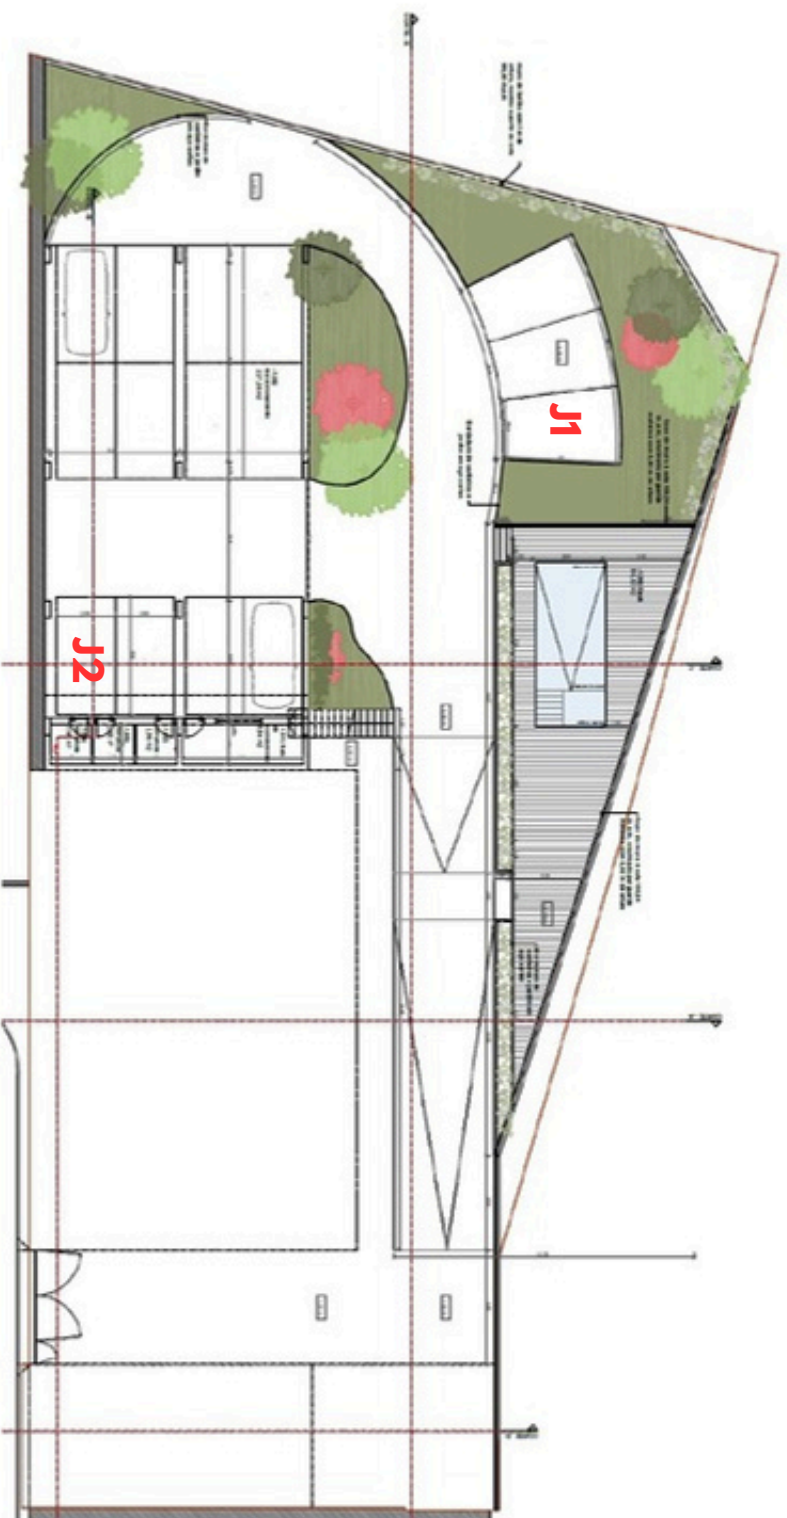

AVISO LEGAL: As informações e imagens contidas nesta planta são meramente indicativas e podem estar sujeitas a alterações ou variações devido a requisitos técnicos, construtivos ou legais; durante a execução da obra a promotora poderá implementar alterações impostas pela Câmara Municipal, ou por outras entidades ou prestadores de serviços.
LEGAL NOTICE: The information and images contained in this plan are merely indicative and may be subject to changes or variations due to technical, constructive or legal requirements; during the execution of the work the developer may have to implement changes imposed by the City Council, or other entities or service providers.