



T4

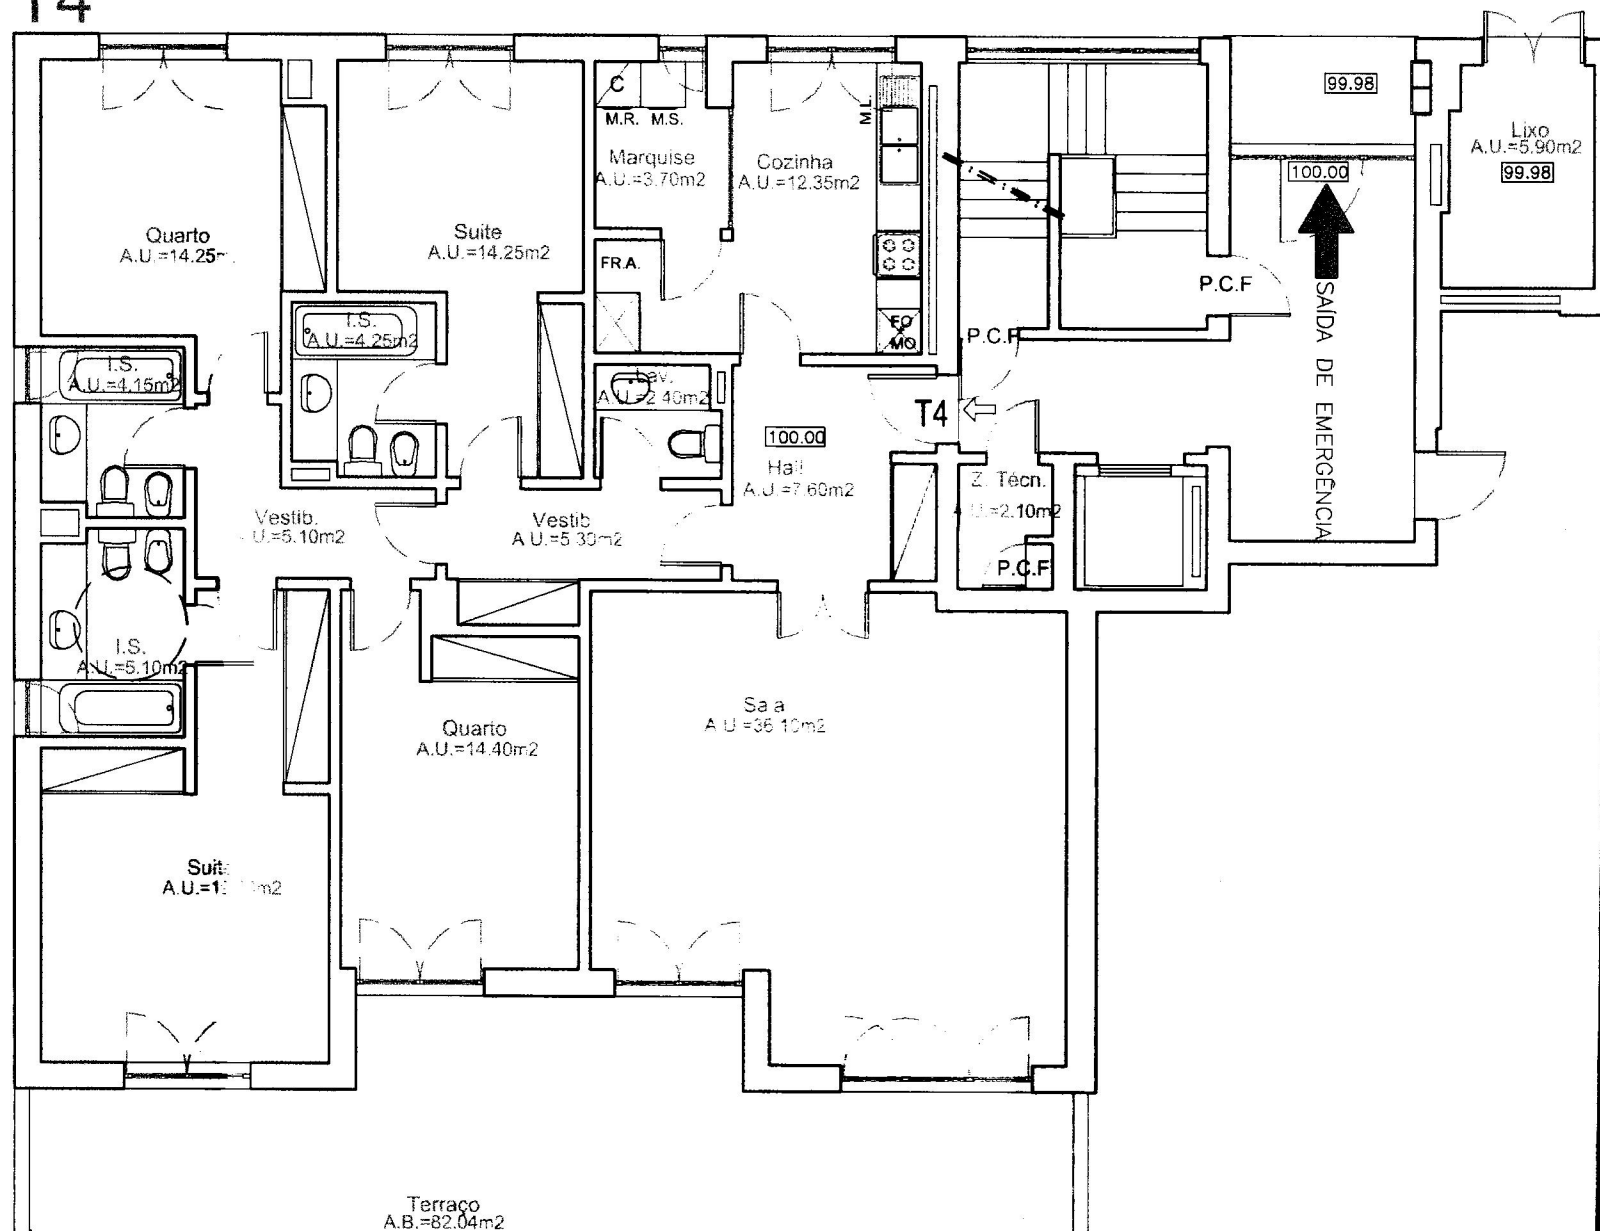

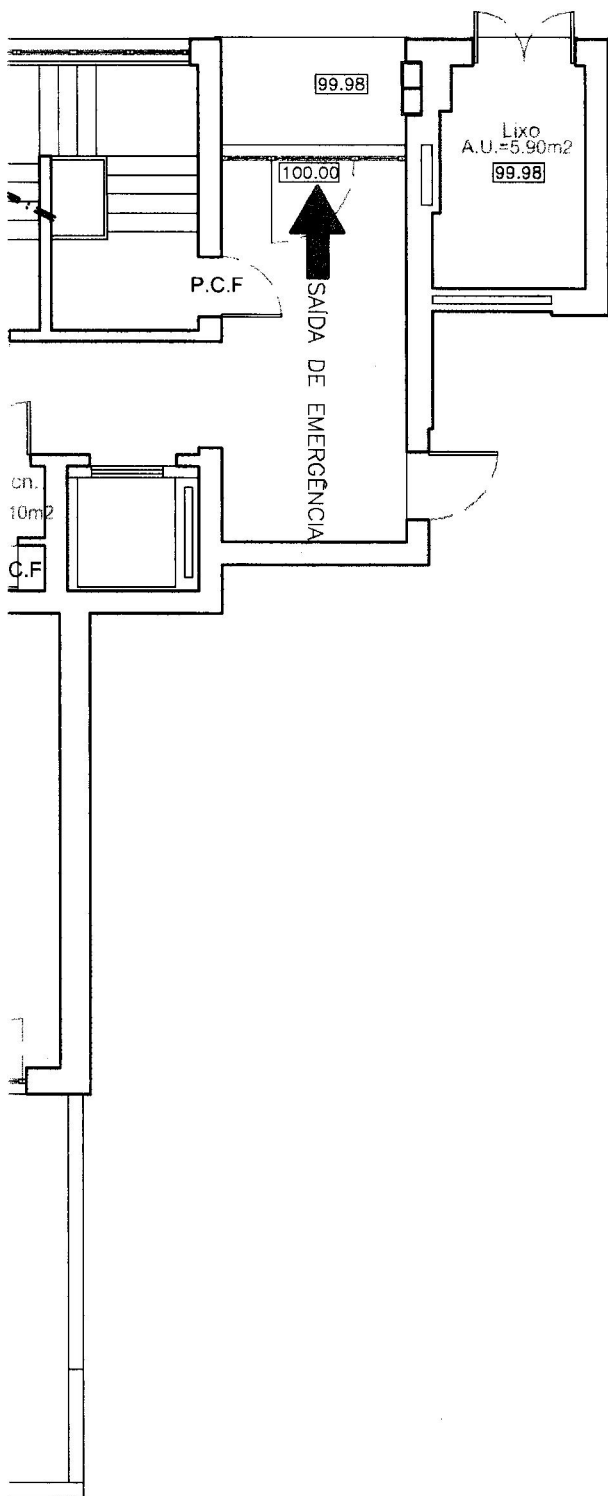

ARQUITECTURA

Quinta dos Alcoutins - Lote 38

Freguesia do Lumiar - Lisboa

Bloco A / R/Chão (Piso 0) - D

Esc.: 1/100