


2º ANDAR (PISO 3)
ESCALA: 1/100

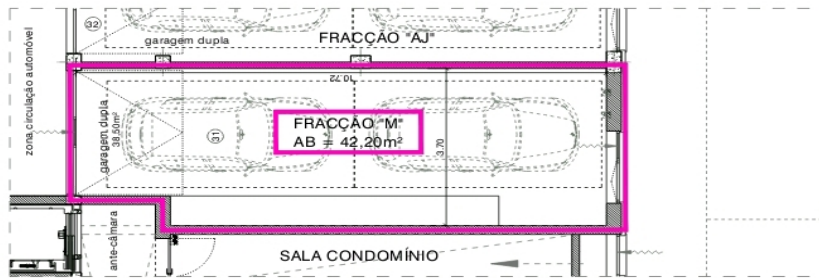

CAVE (PISO 0)
ESCALA: 1/100

AZ. LEBA
Arquitectura e Engenharia, Lda

Rua Doutor Salvador Tavares Machado
Nº798 - 3720-246 - O. Azeméis
Telef.: 256 065 142
e-mail: az.leba.p@igmail.com
Tlm. 917 296 968

REG
DUI
LOC
Trav
Unil
UL
OLI
PRC
COI
FR/