



# CORTE TRANSVERSAL



R/CHÃO

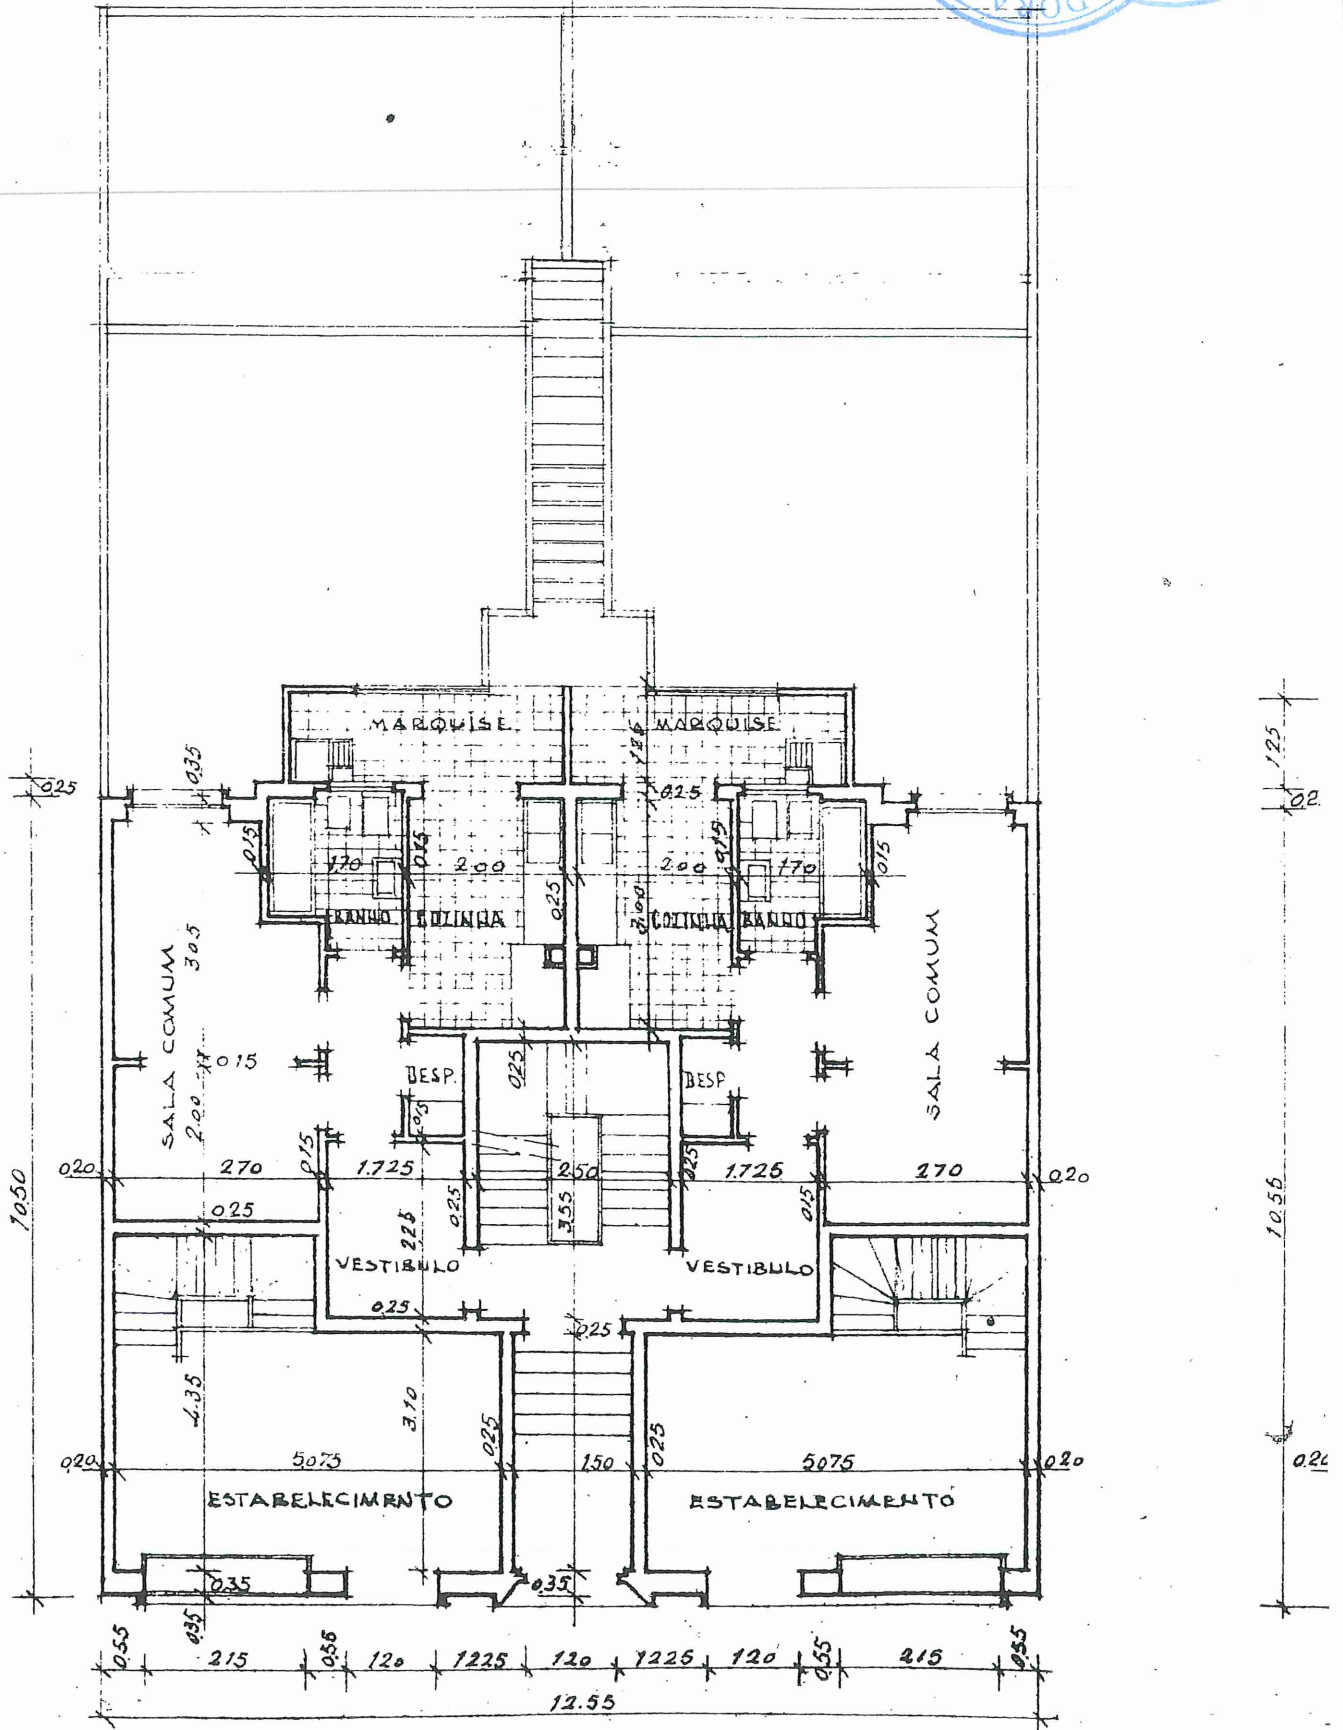

ESCALA 1:100

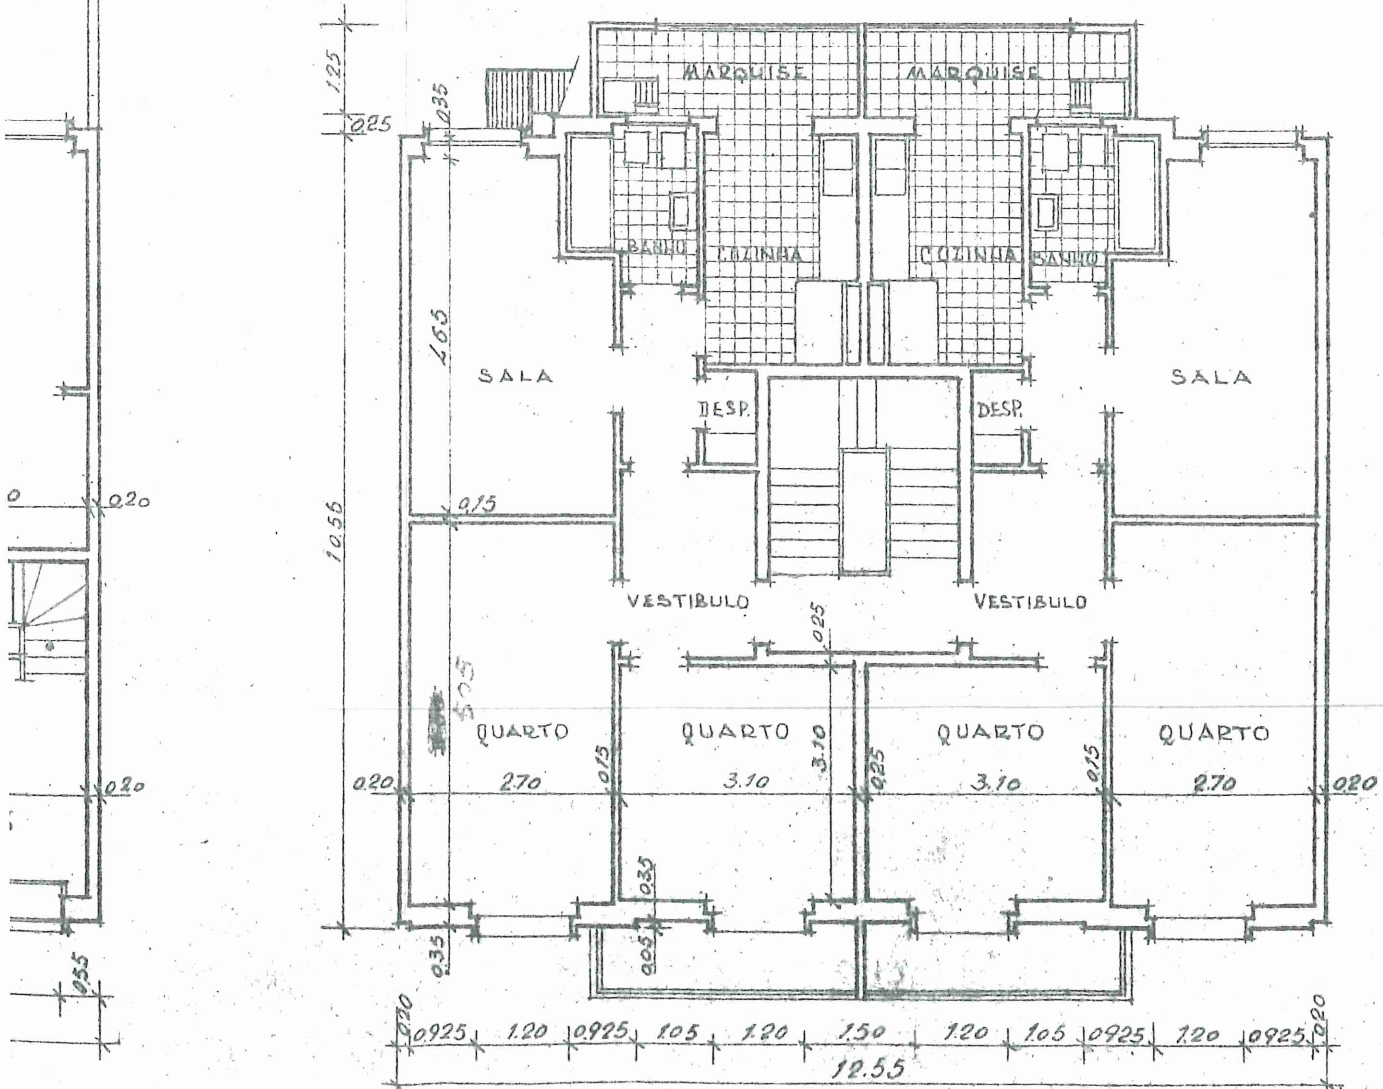

ANDARES