


- 0.10

*Carla*

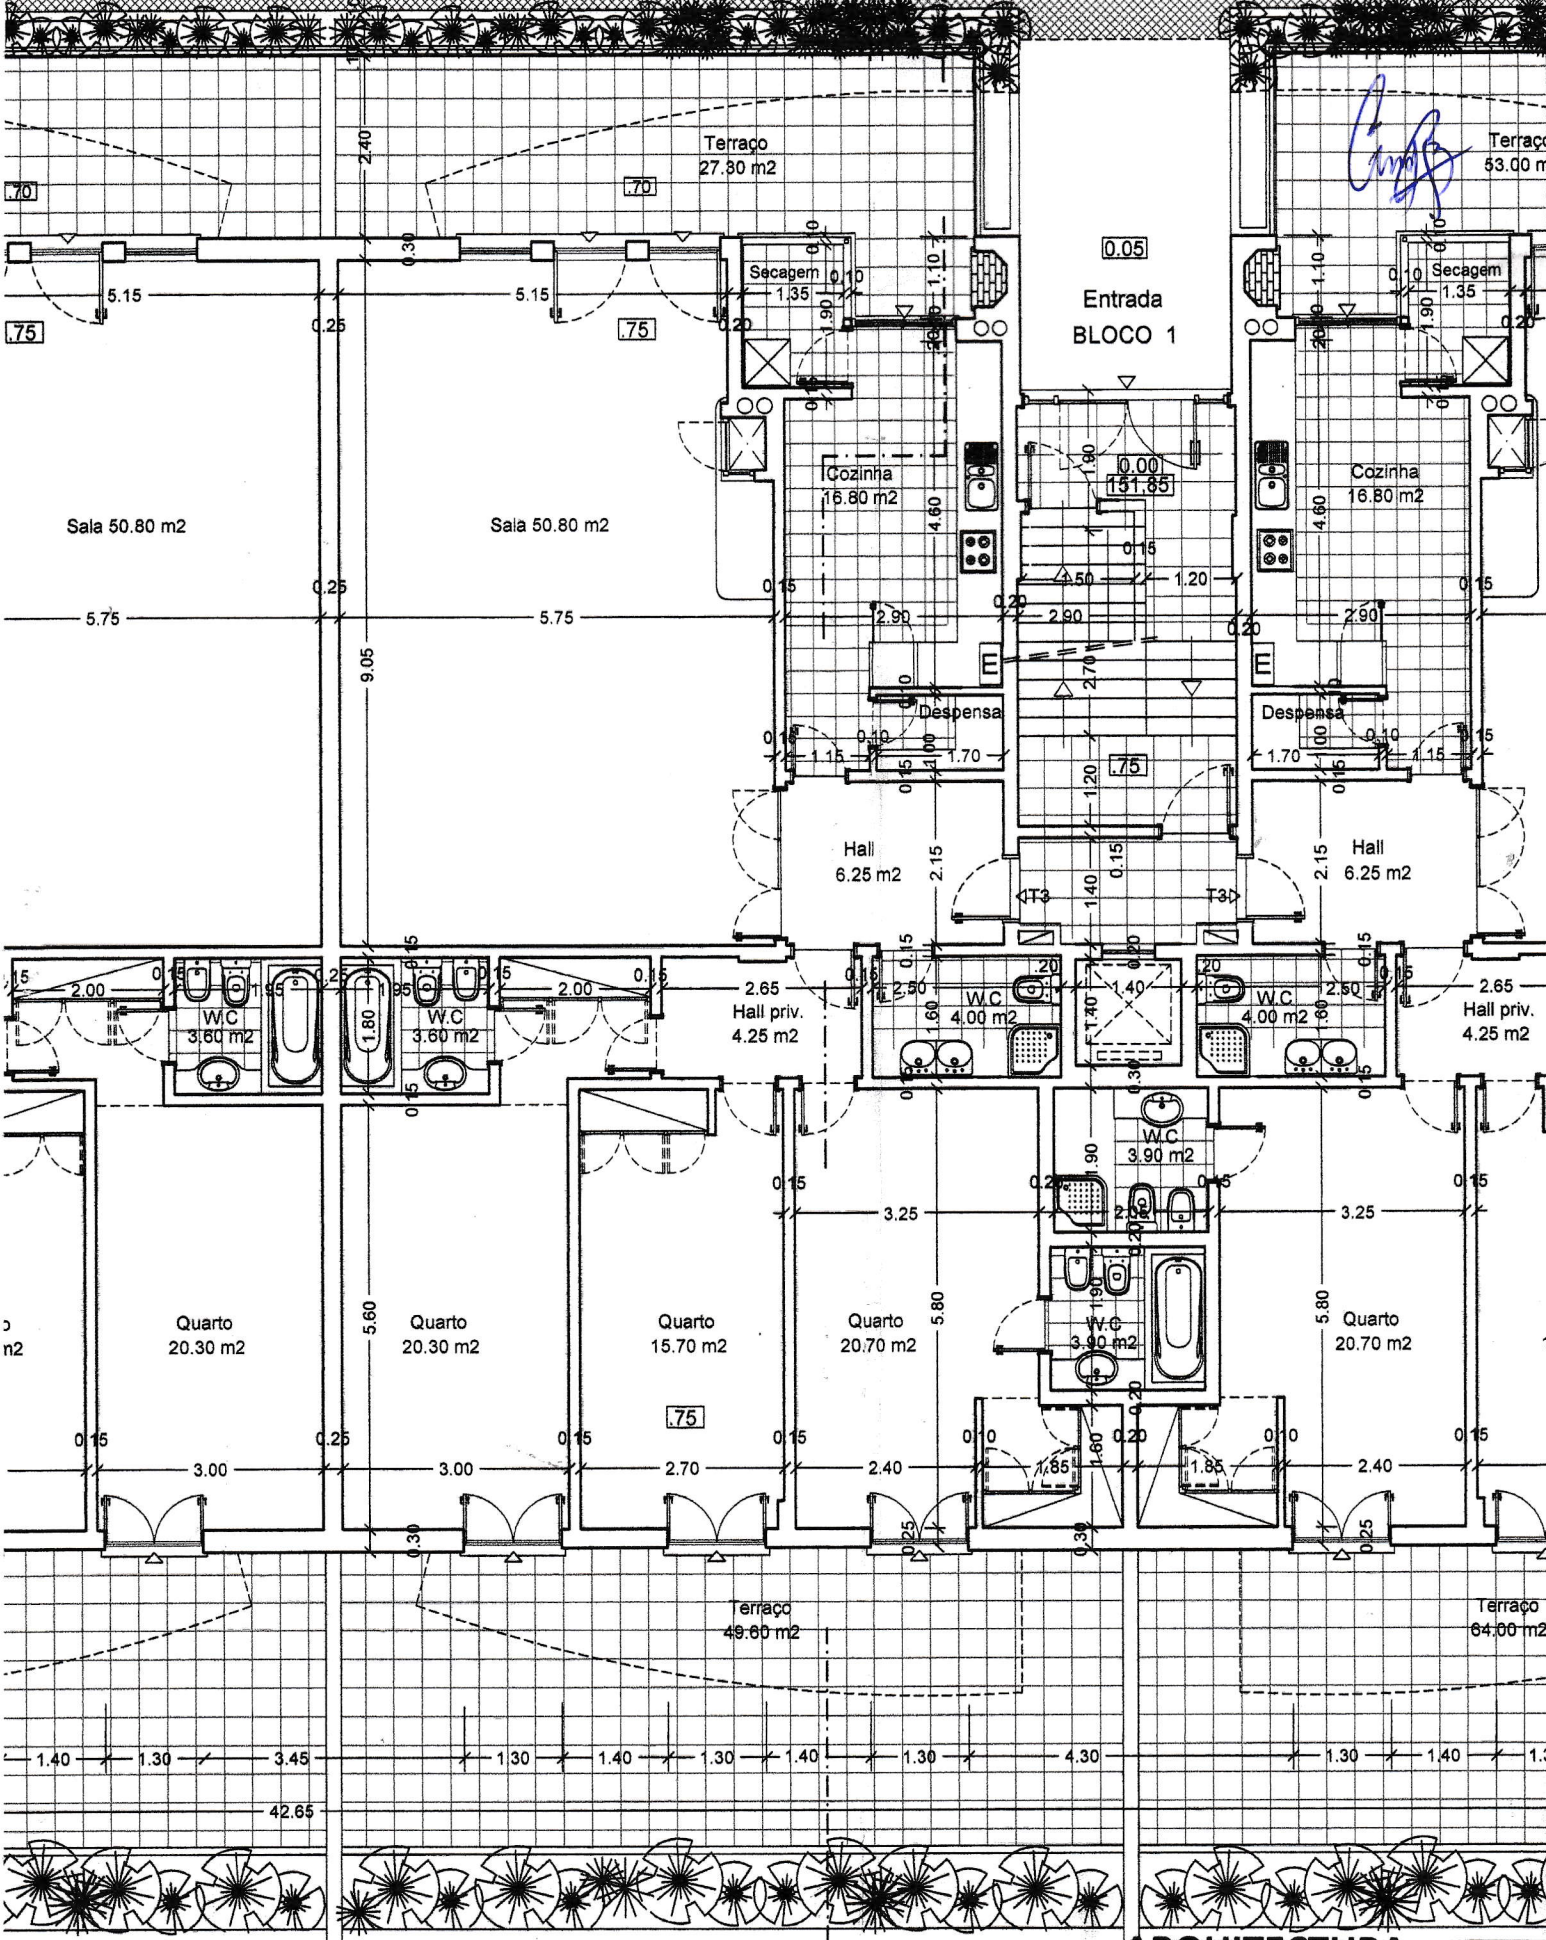

ARQUITECTURA



Bloco 1 - R/C Dto.