



PLANTA DO PISO SUPERIOR

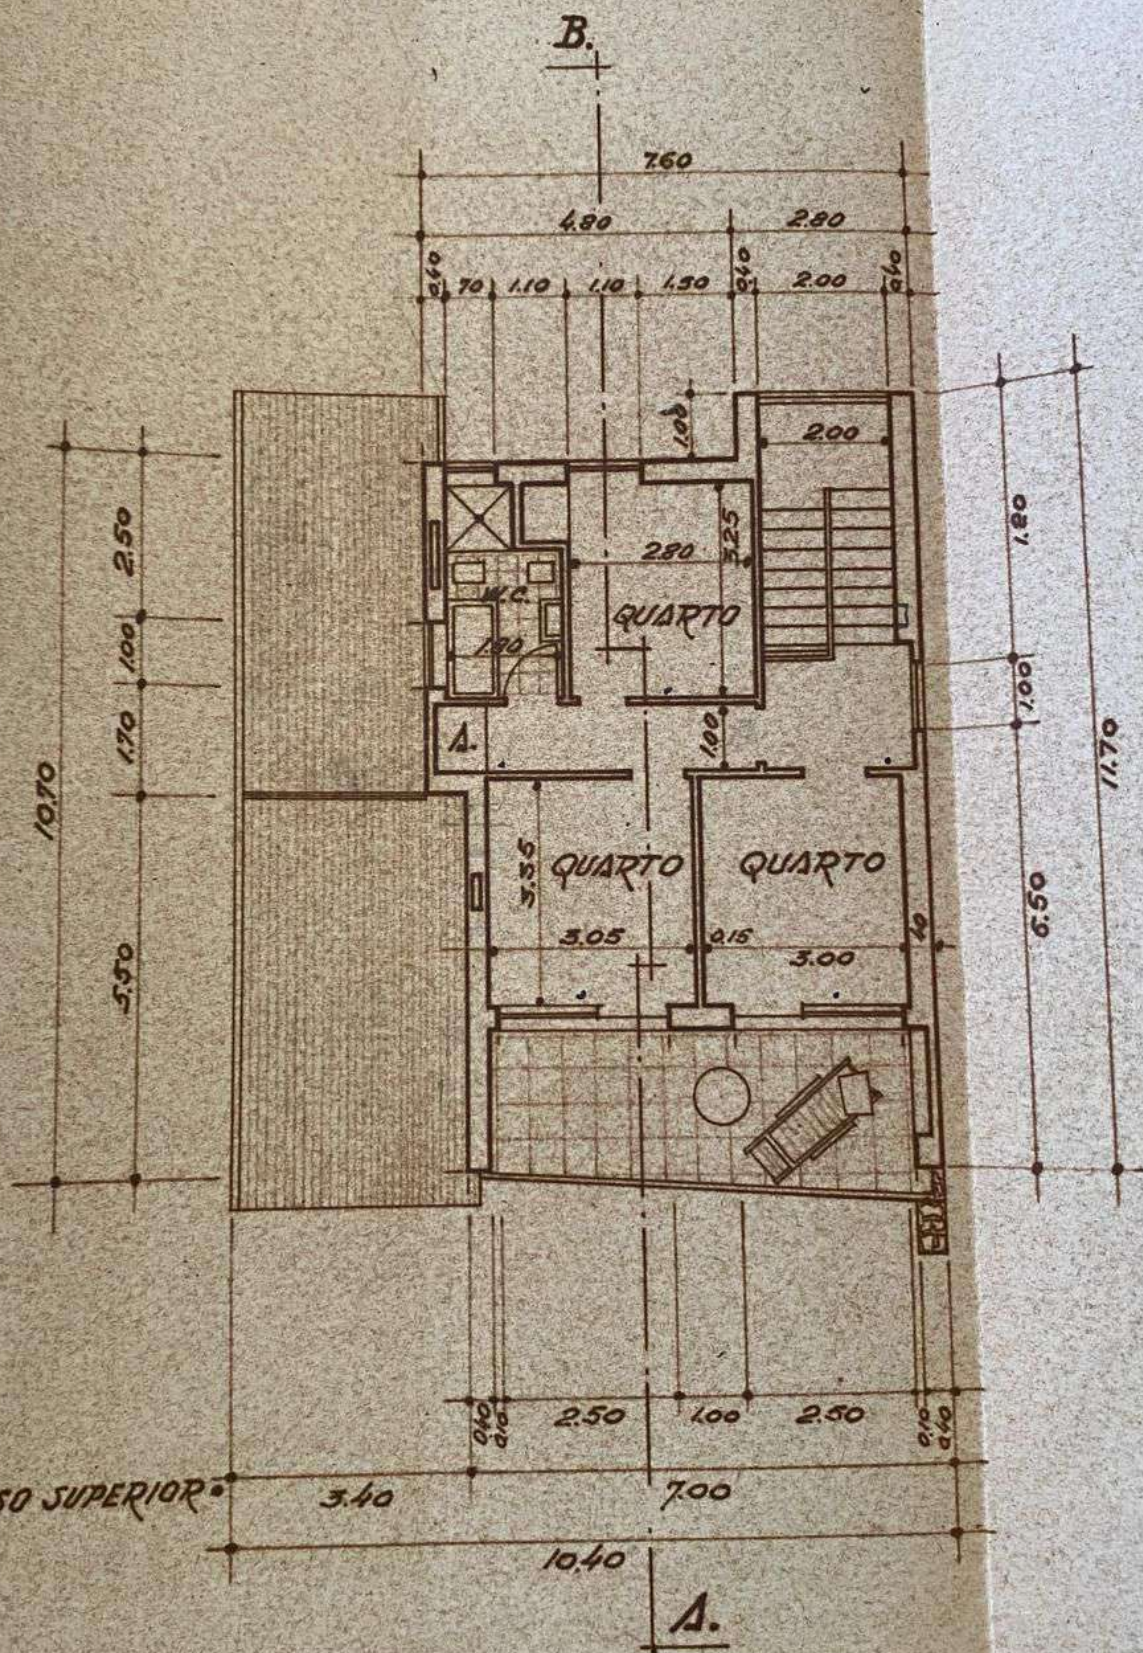


B.

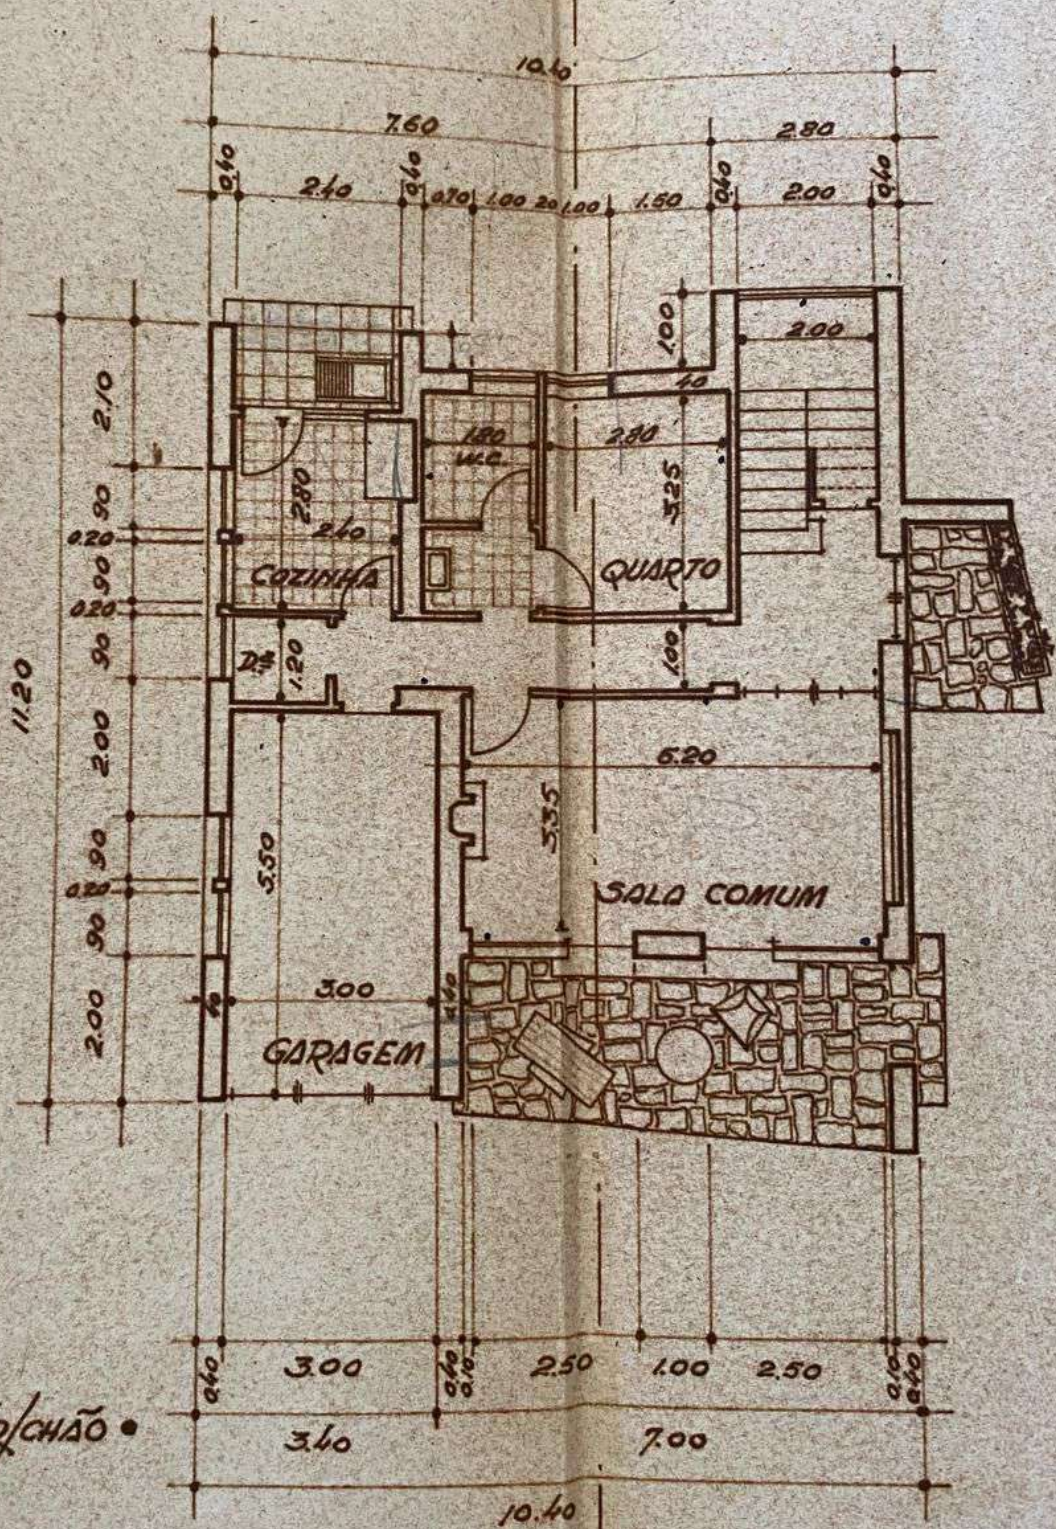


• PLANTA DO R/CHÃO •

A.

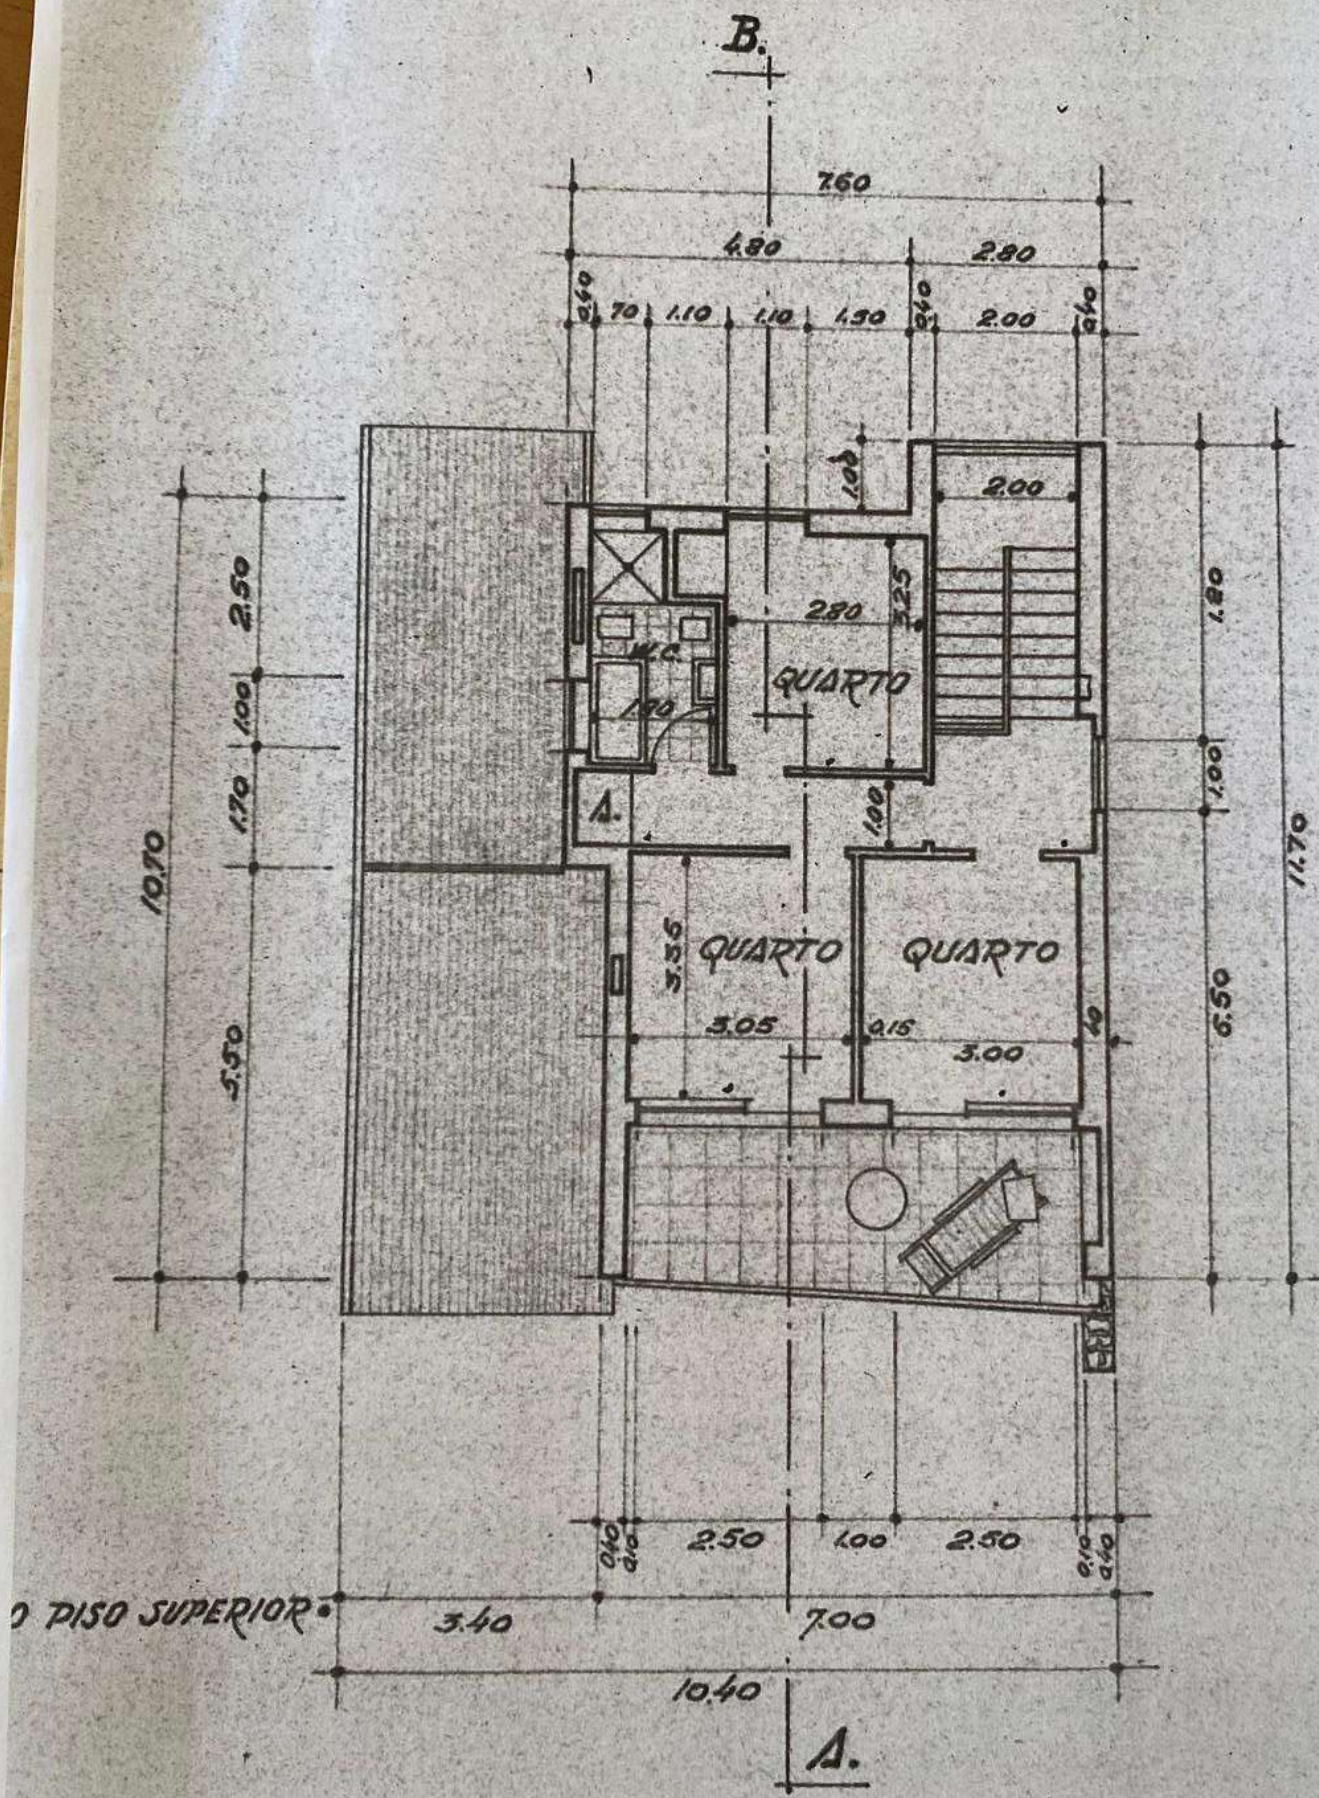


PISO SUPERIOR

DESEJA CONSTRUIR NA PROPRIEDADE QUE POSSUE JUNTO DA E.M.

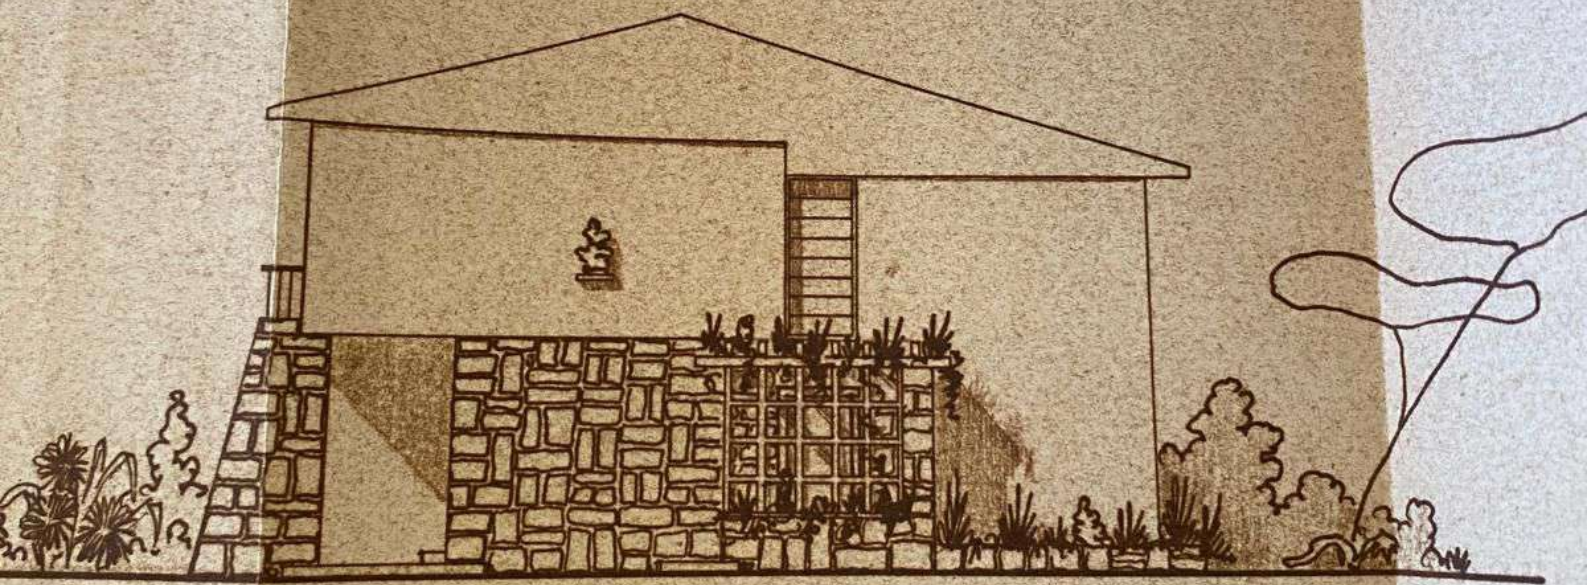

• ALÇADO LATERAL •

• PROJECTO DUMA MORADIA QUE O EX^{to} Sr. EDUARDO CARDOSO

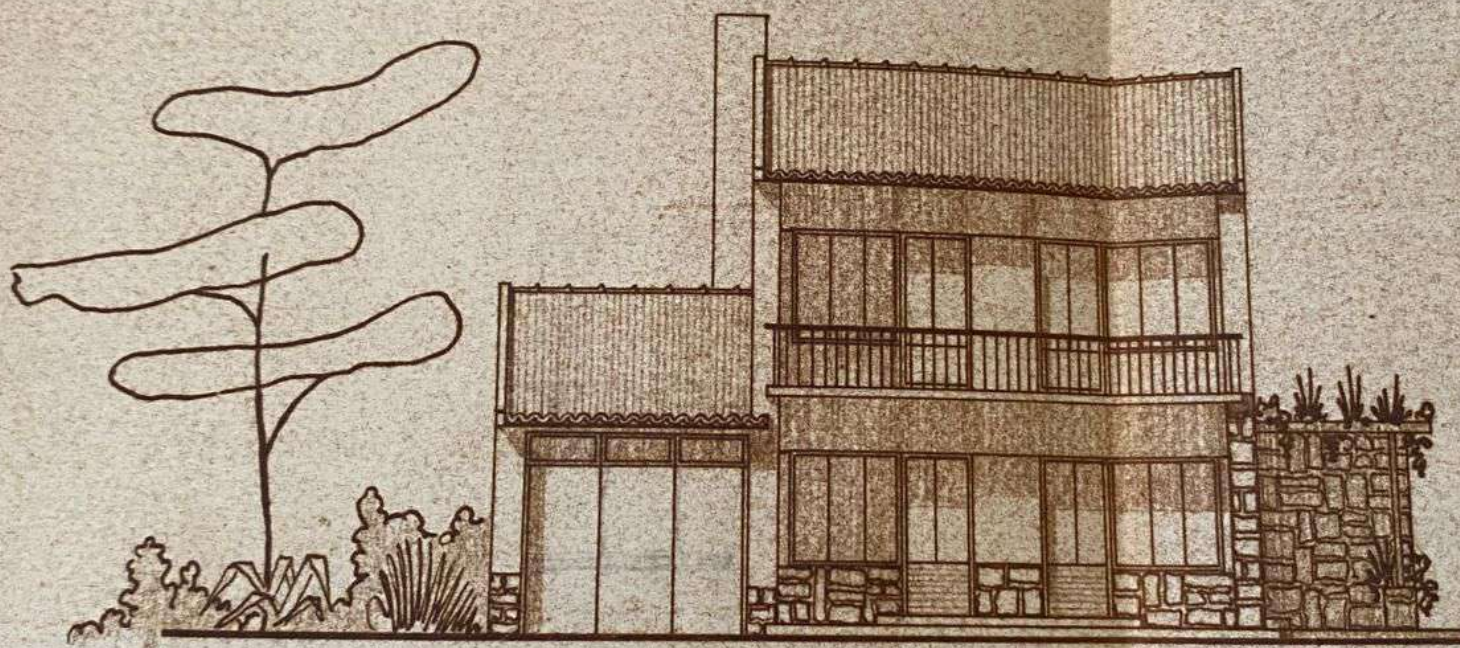

• ALÇADO PRINCIPAL •