


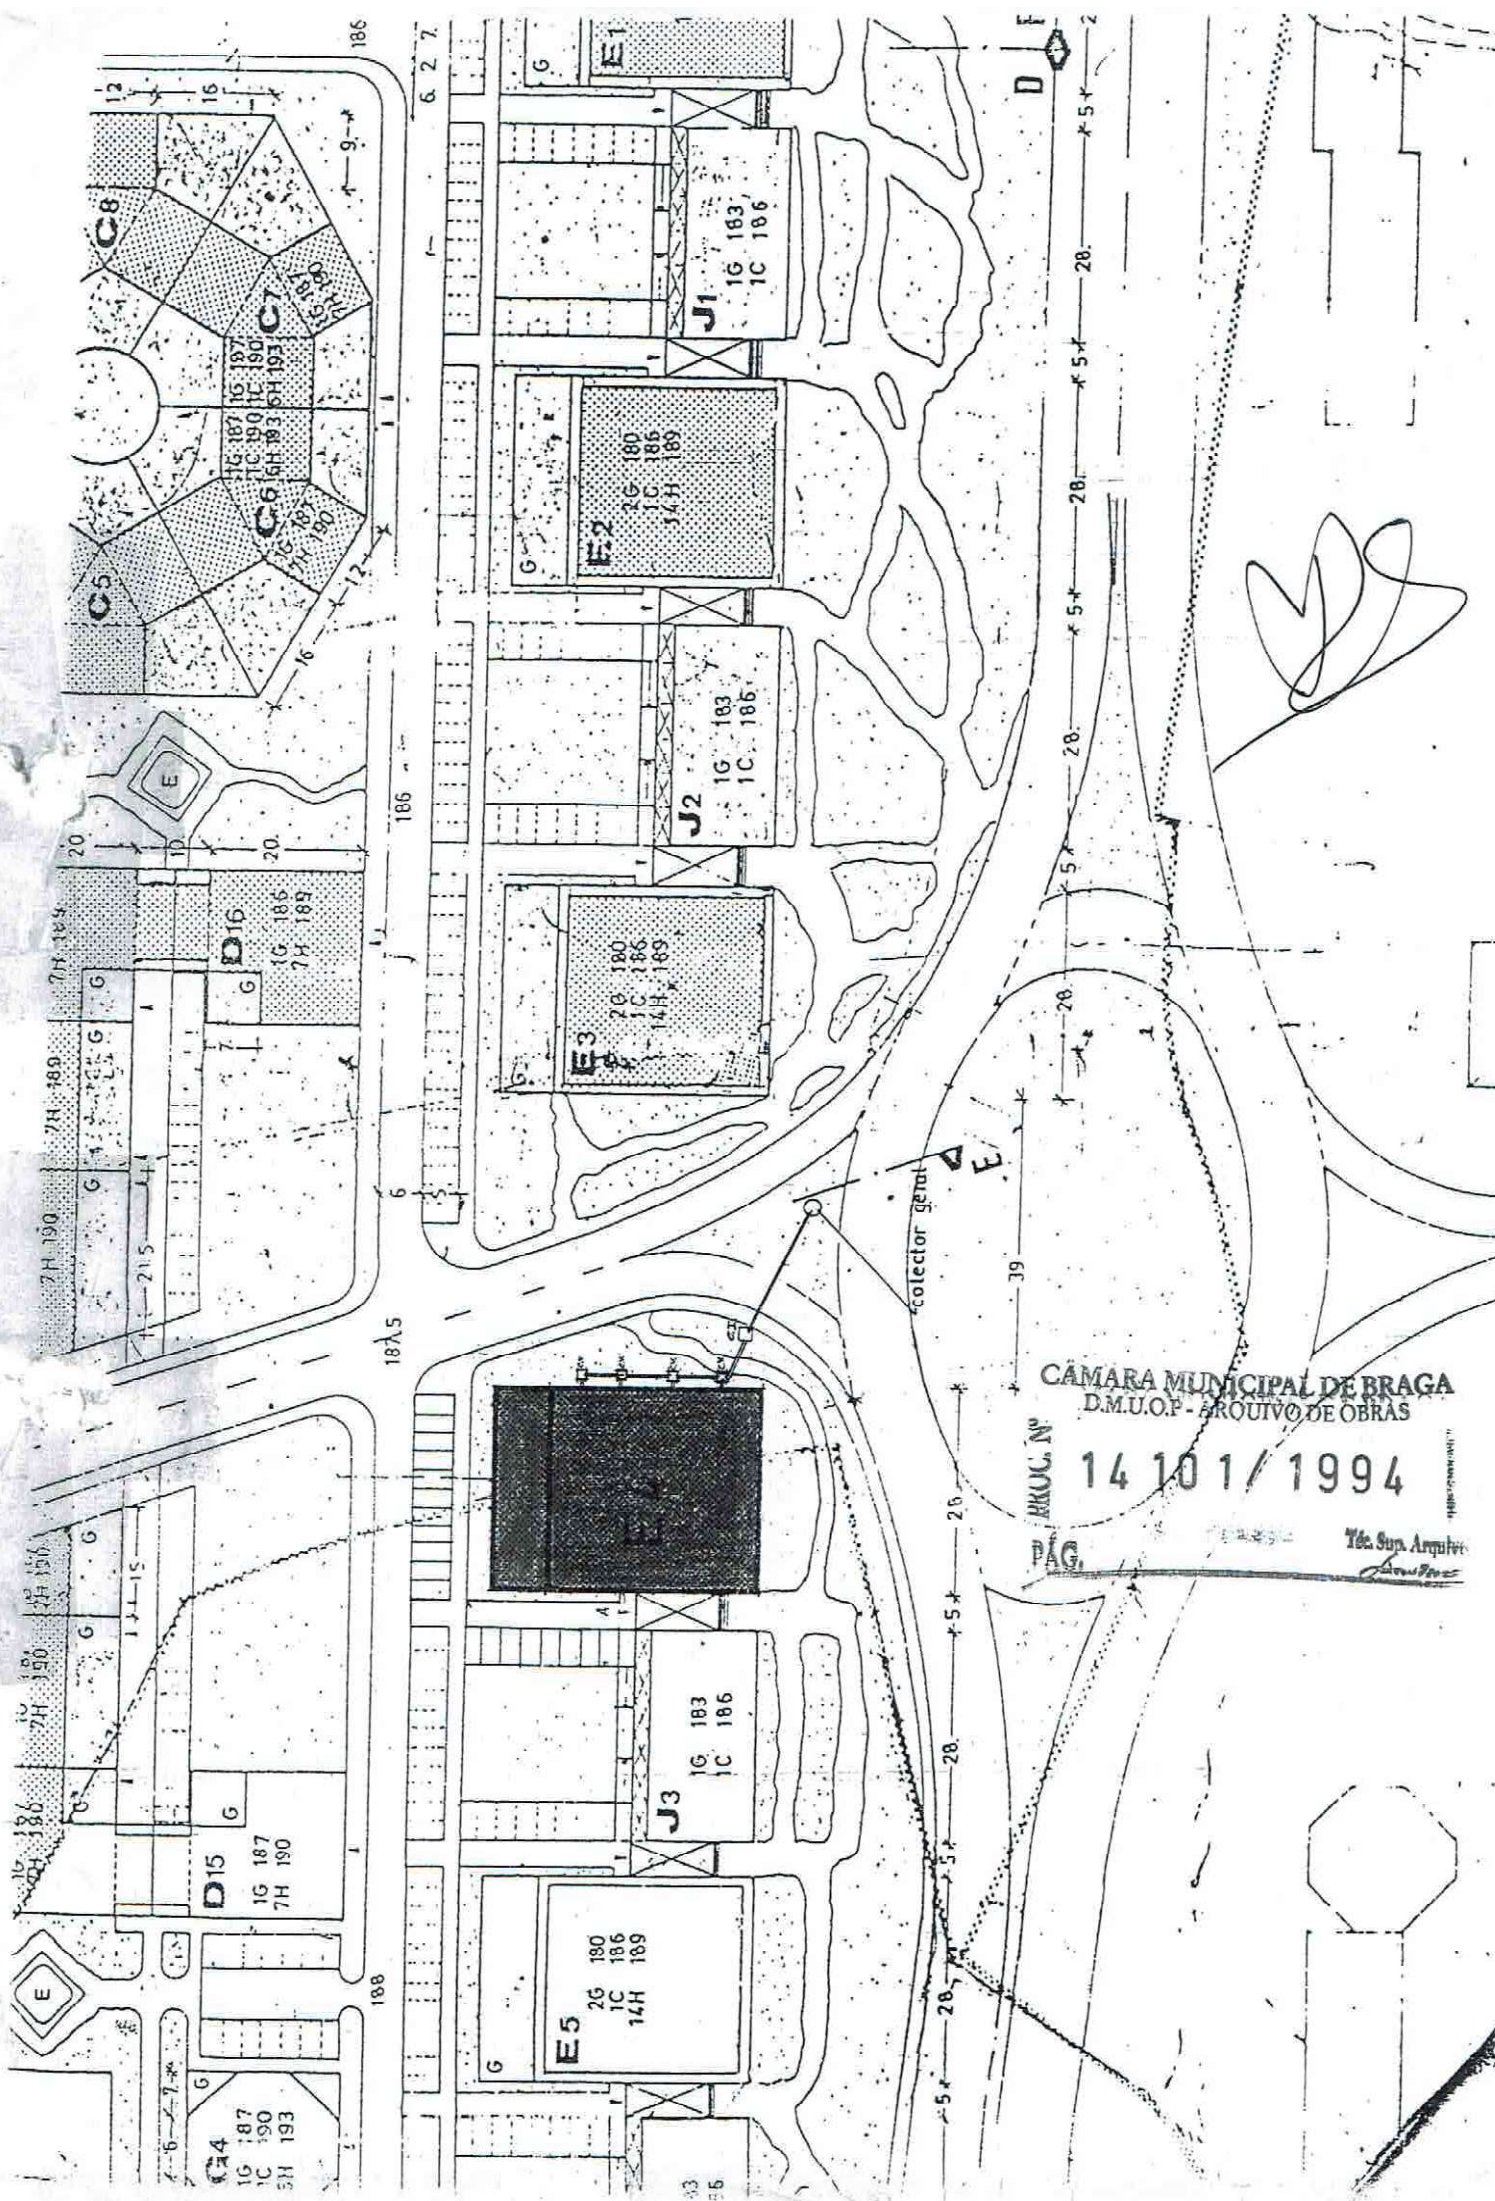


CÂMARA MUNICIPAL DE BRAGA
D.M.U.O.P. - ARQUIVO DE OBRAS

PROJ. Nº 14 101 / 1994

Téc. Sup. Arquitet. *[Signature]*

C 5
101.0

6x11.5

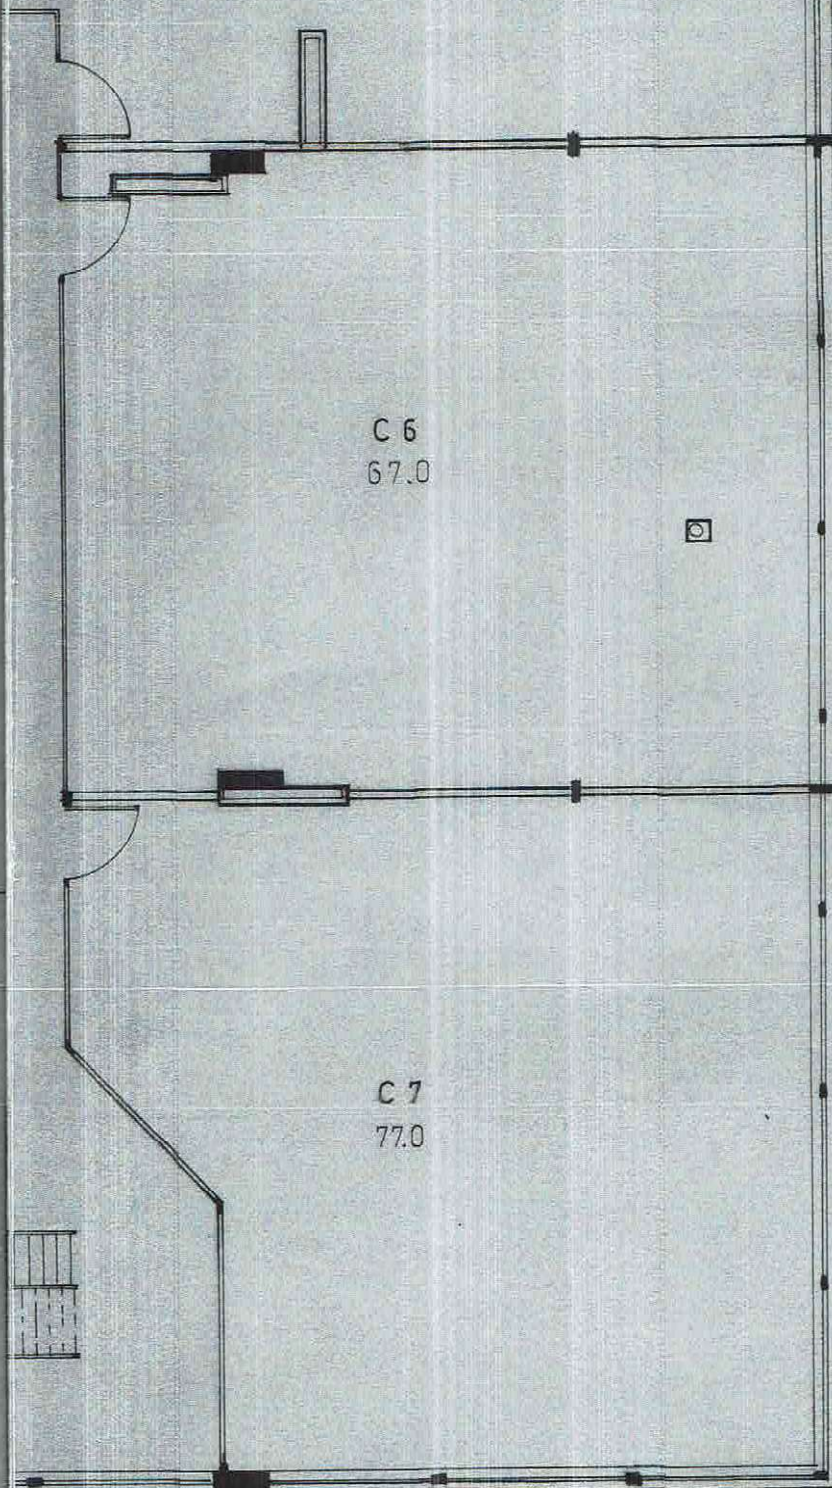

CAMARA MUNICIPAL DE BRAGA
DIVISAO DE LICENCIAMENTO

14 10 1 / 1994

PAG.

PM

URBANIZAÇÃO QUINTA DOS CONGREGADOS

	DATA	NOME	1	CLIENTE:
ARQUITECTO	JAN / 92	JOSE P. MENDES		SOCONCAL
COLABOROU				
DESENHOU				
ESC.				

PLANTAS

BLOCO 5



C3
101.0

C4
37.0

2

C2
67.0

C1
70.0

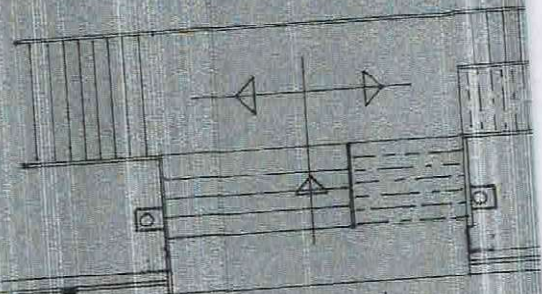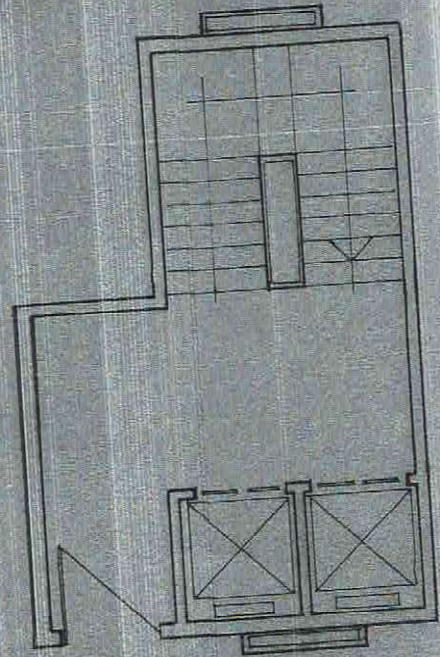

38

37

36

35

34

40

41

42

43

44

45

46

47

49

48

7

6


5

4

1

2

3

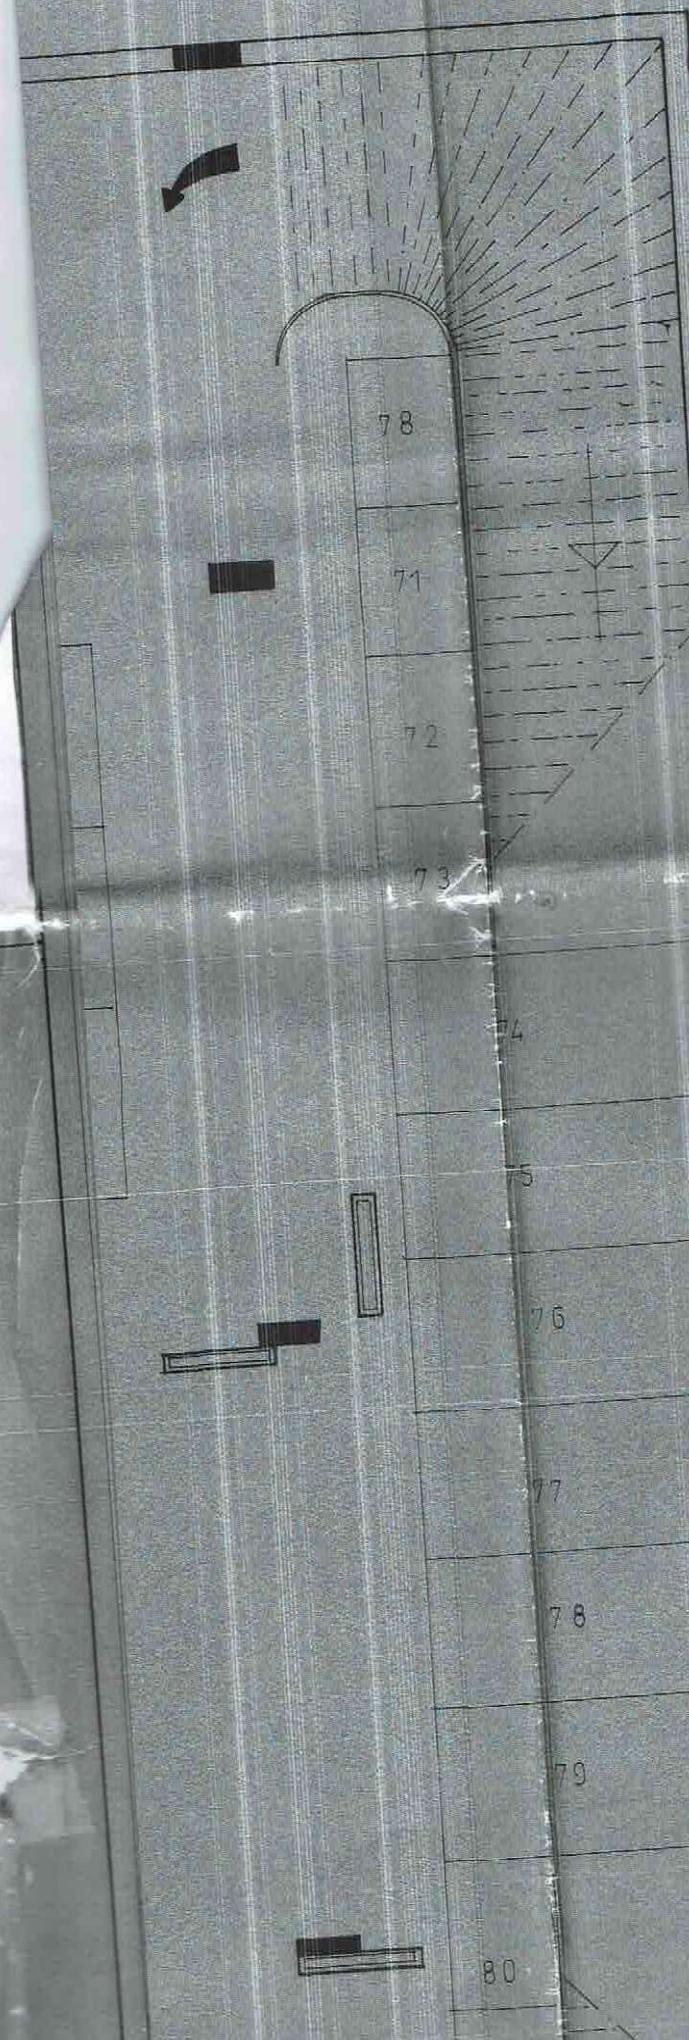

25
24
23
22
21
20
19
18
17
16
15
14
13
12

B A

D

66

67

68

69

65

64

63

62

61

60

59

58

57

56

83

85


87

84


86

88

A

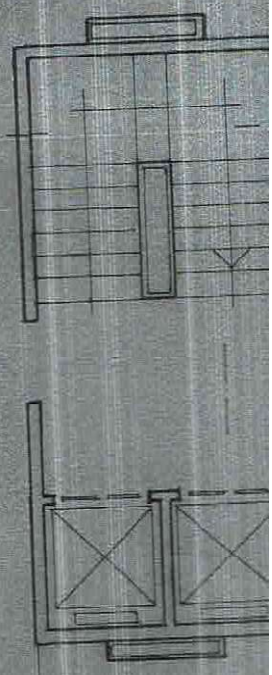


88

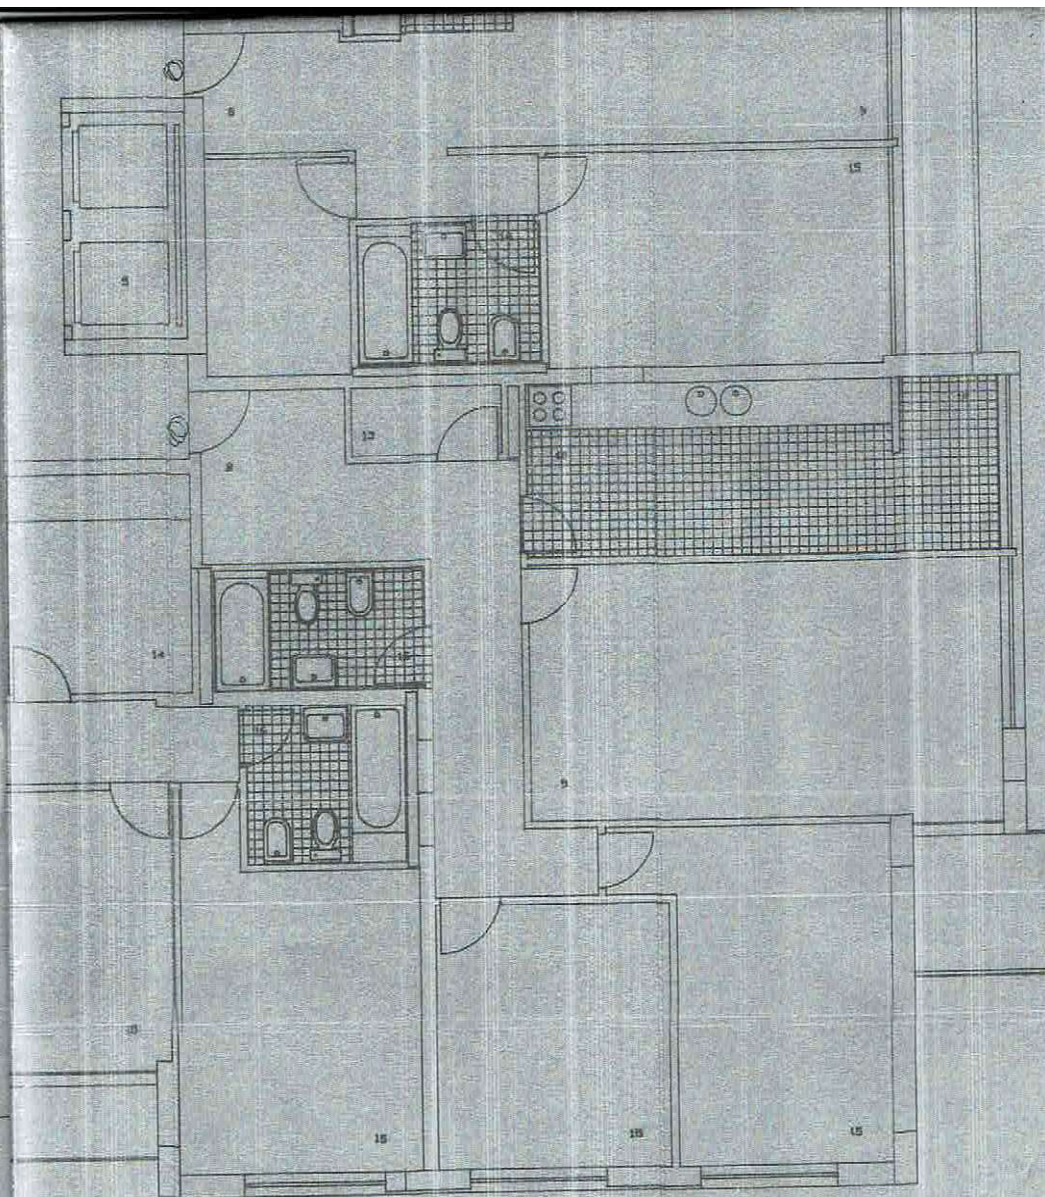


PISO 2 a 14


[Handwritten signature]

ARQUITECTO	Urb. da Quinta dos Congregados lote E4 BRAGA	A 2	escala:	data:
	SOCONCAL, Lda.			
	projecto de arquitectura (aditamento)		1/100	JUN. 98

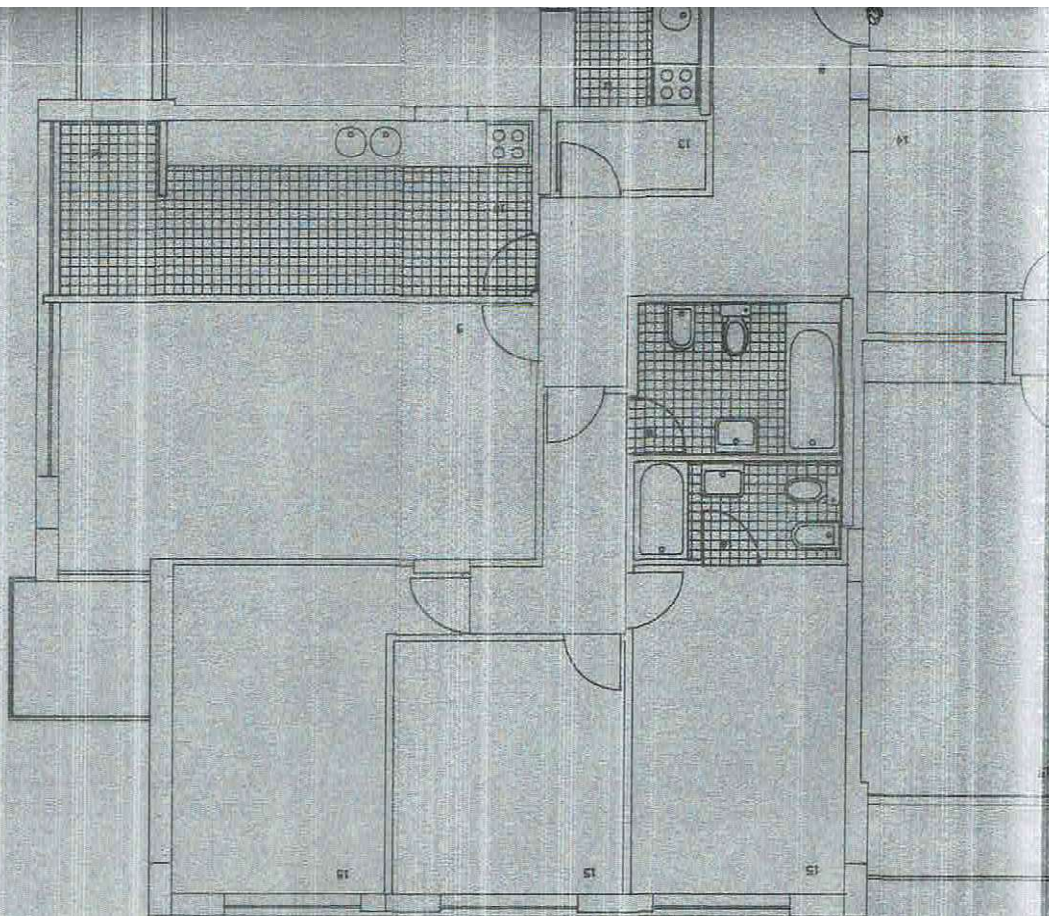


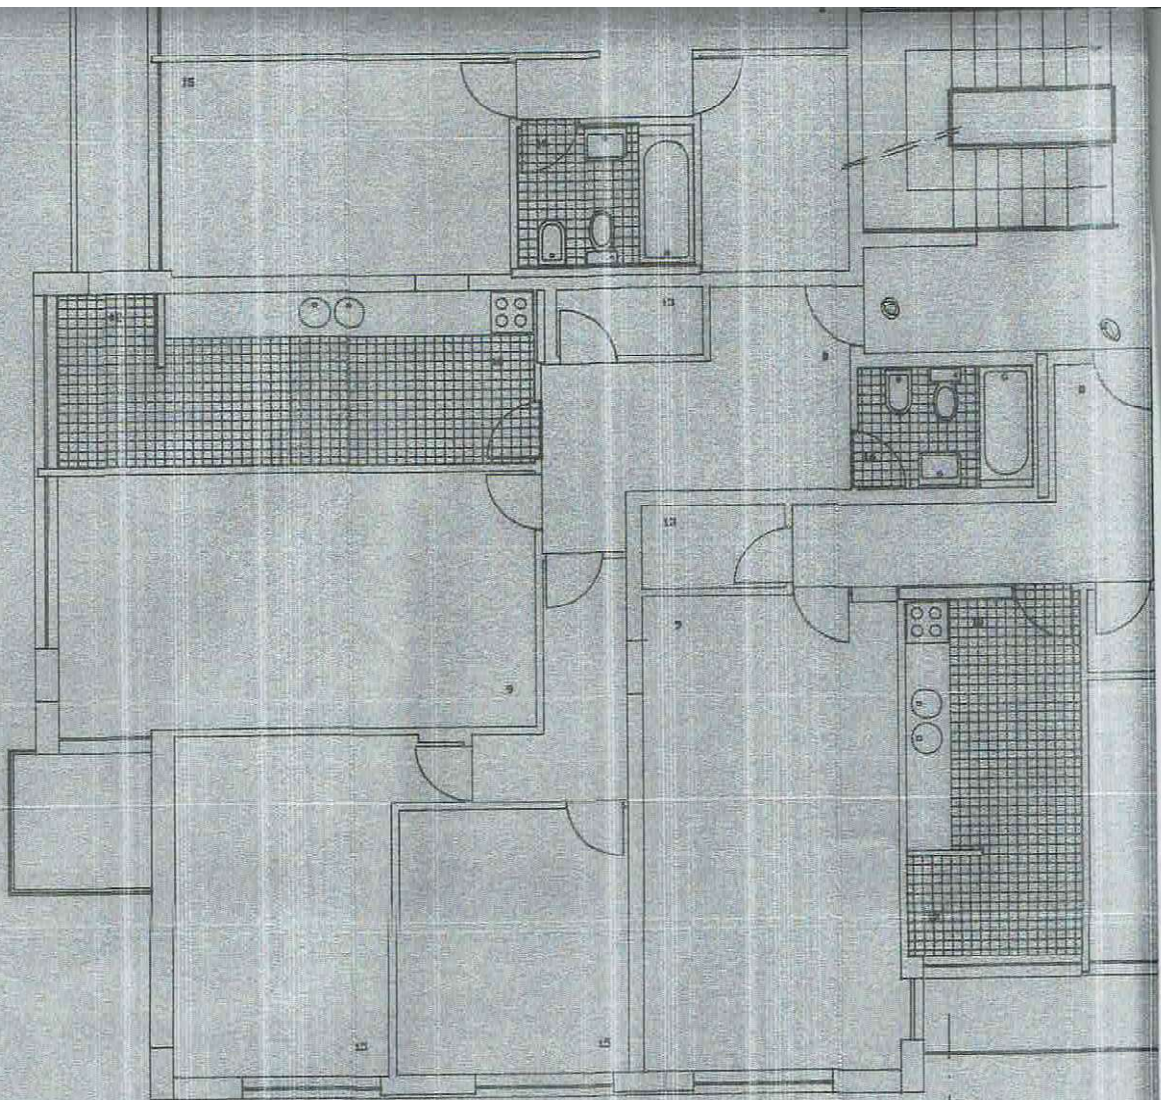

4
A

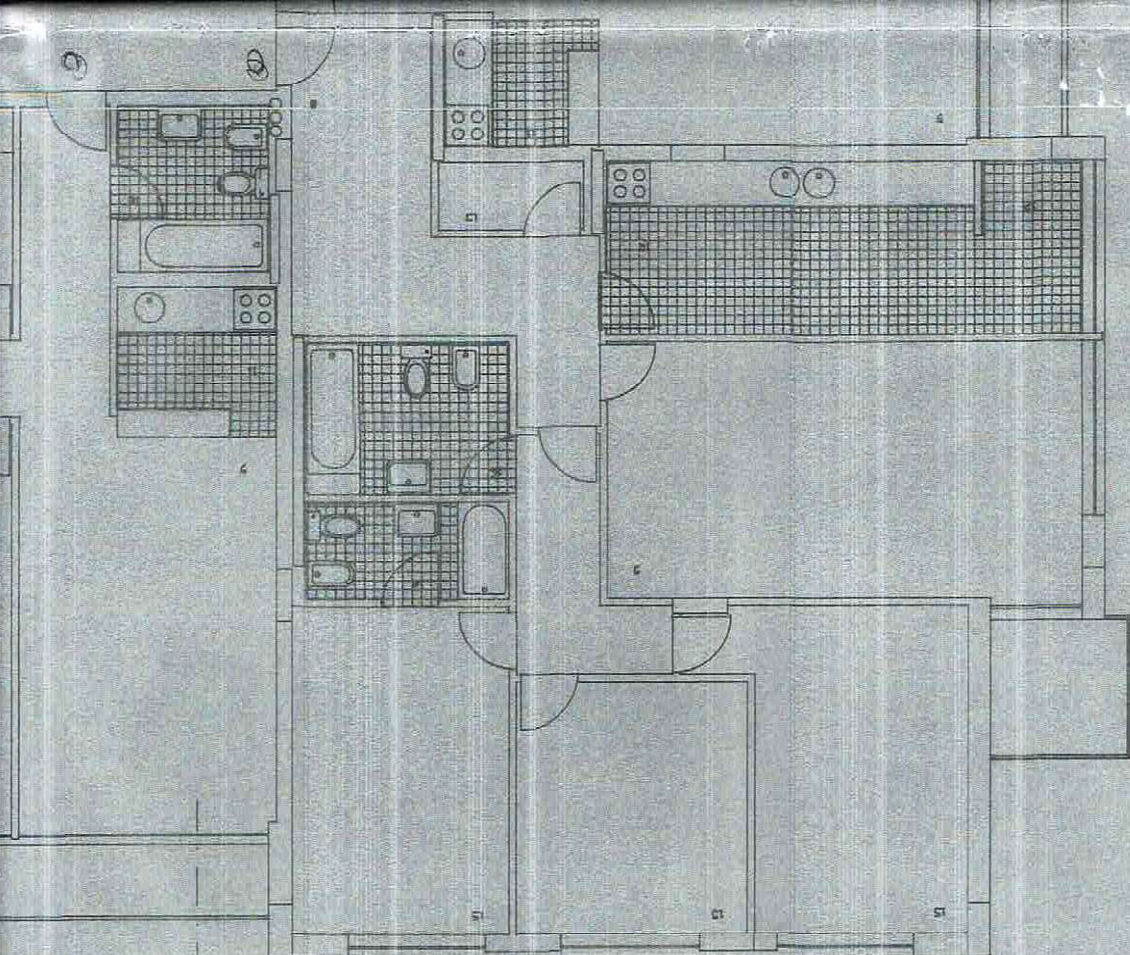

A-A

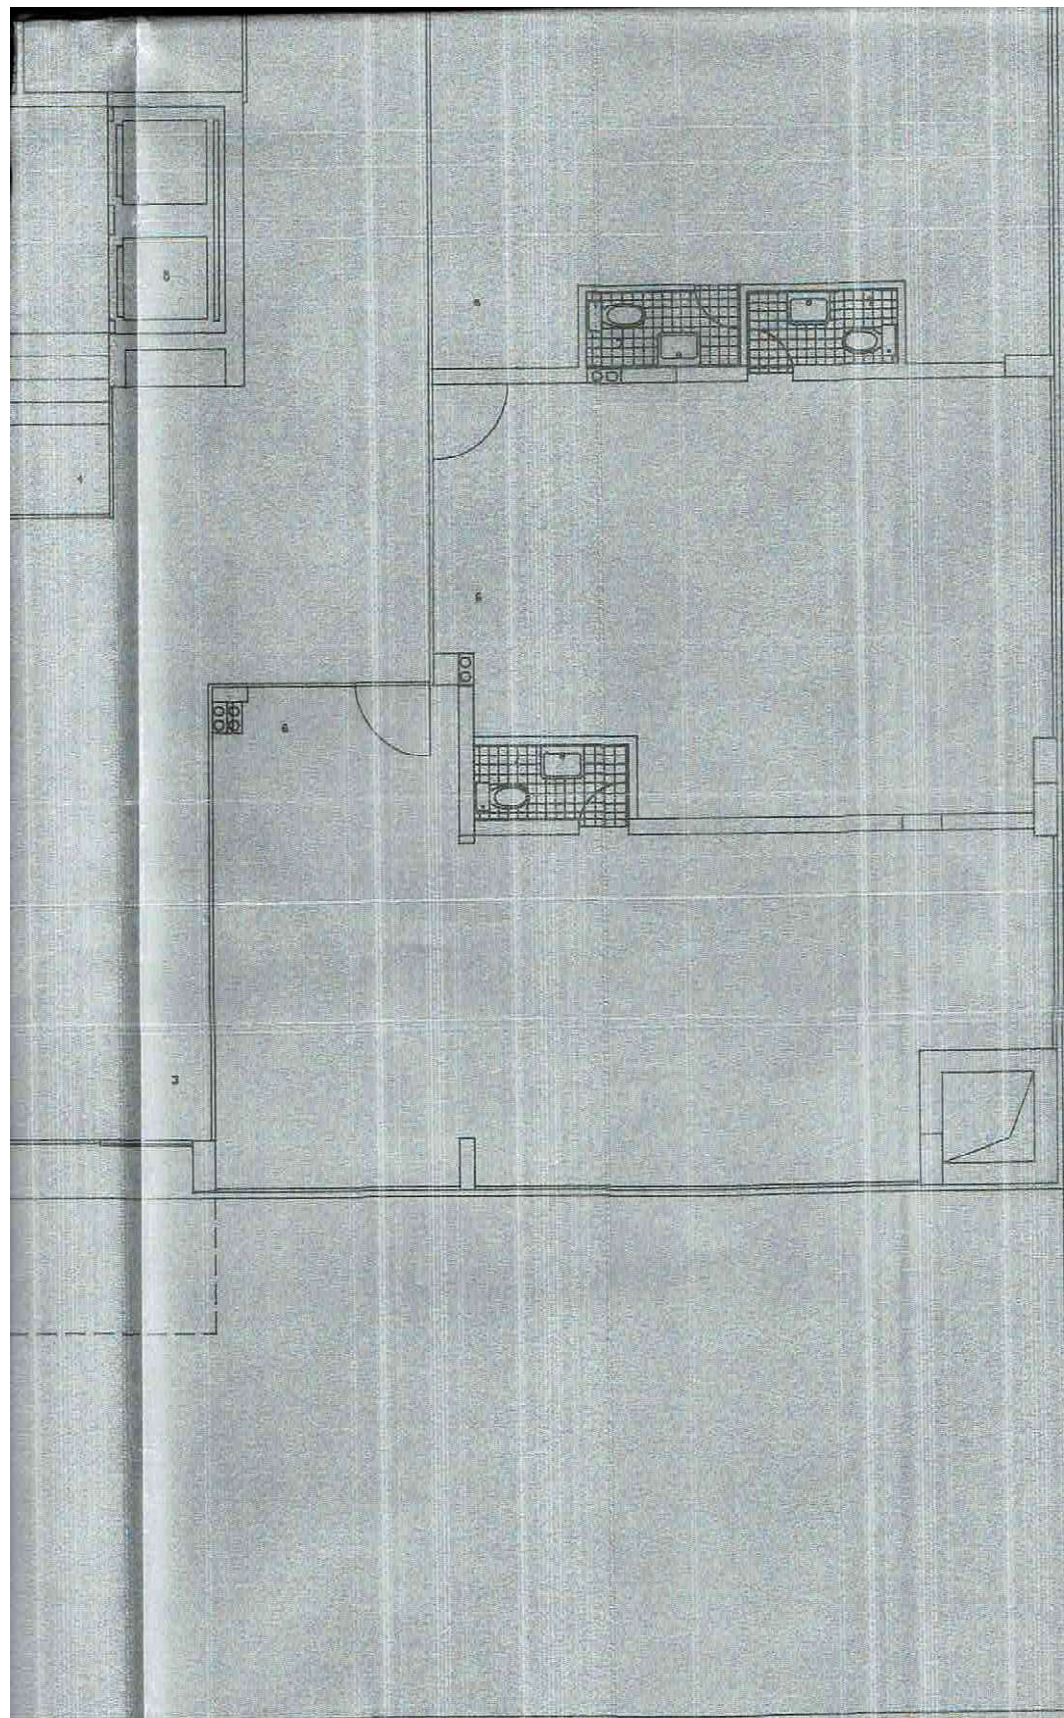

PISO 1

