


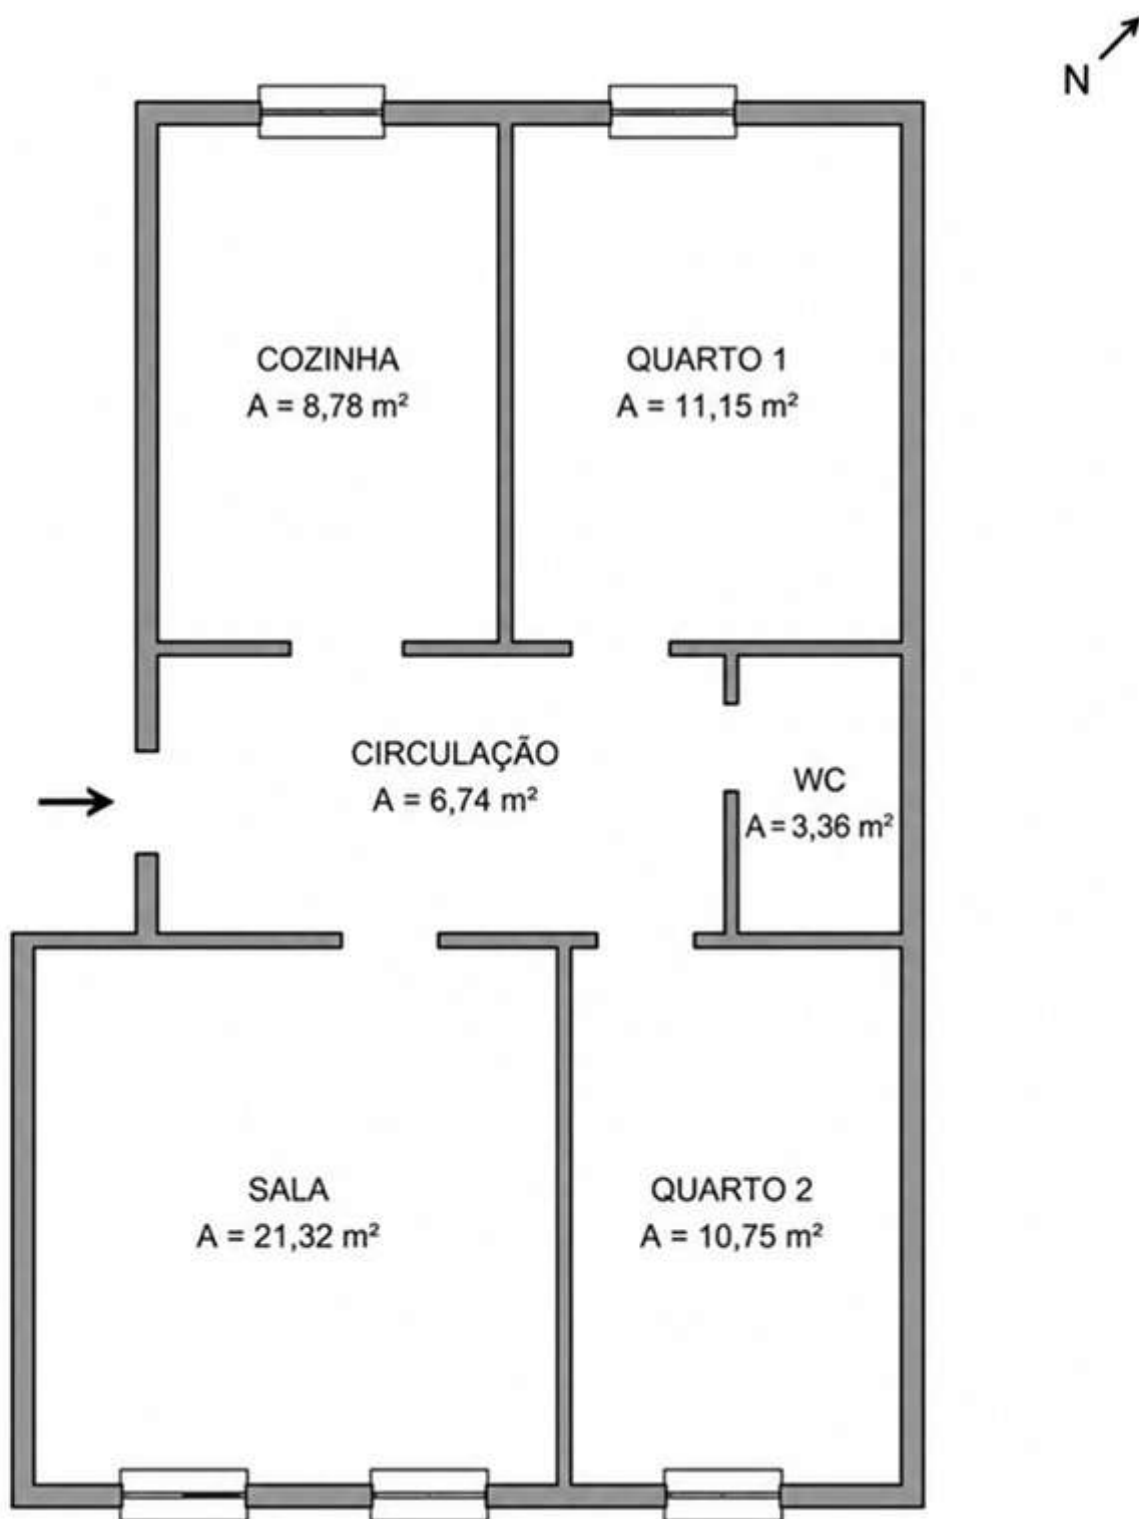

Local:  
Rua Doutora Sara Benoliel, 8 - CV DT  
Elaborado por:  
Eng. José Coelho  
Perito Qualificado PQ I & PQ II  
PQ 02434