

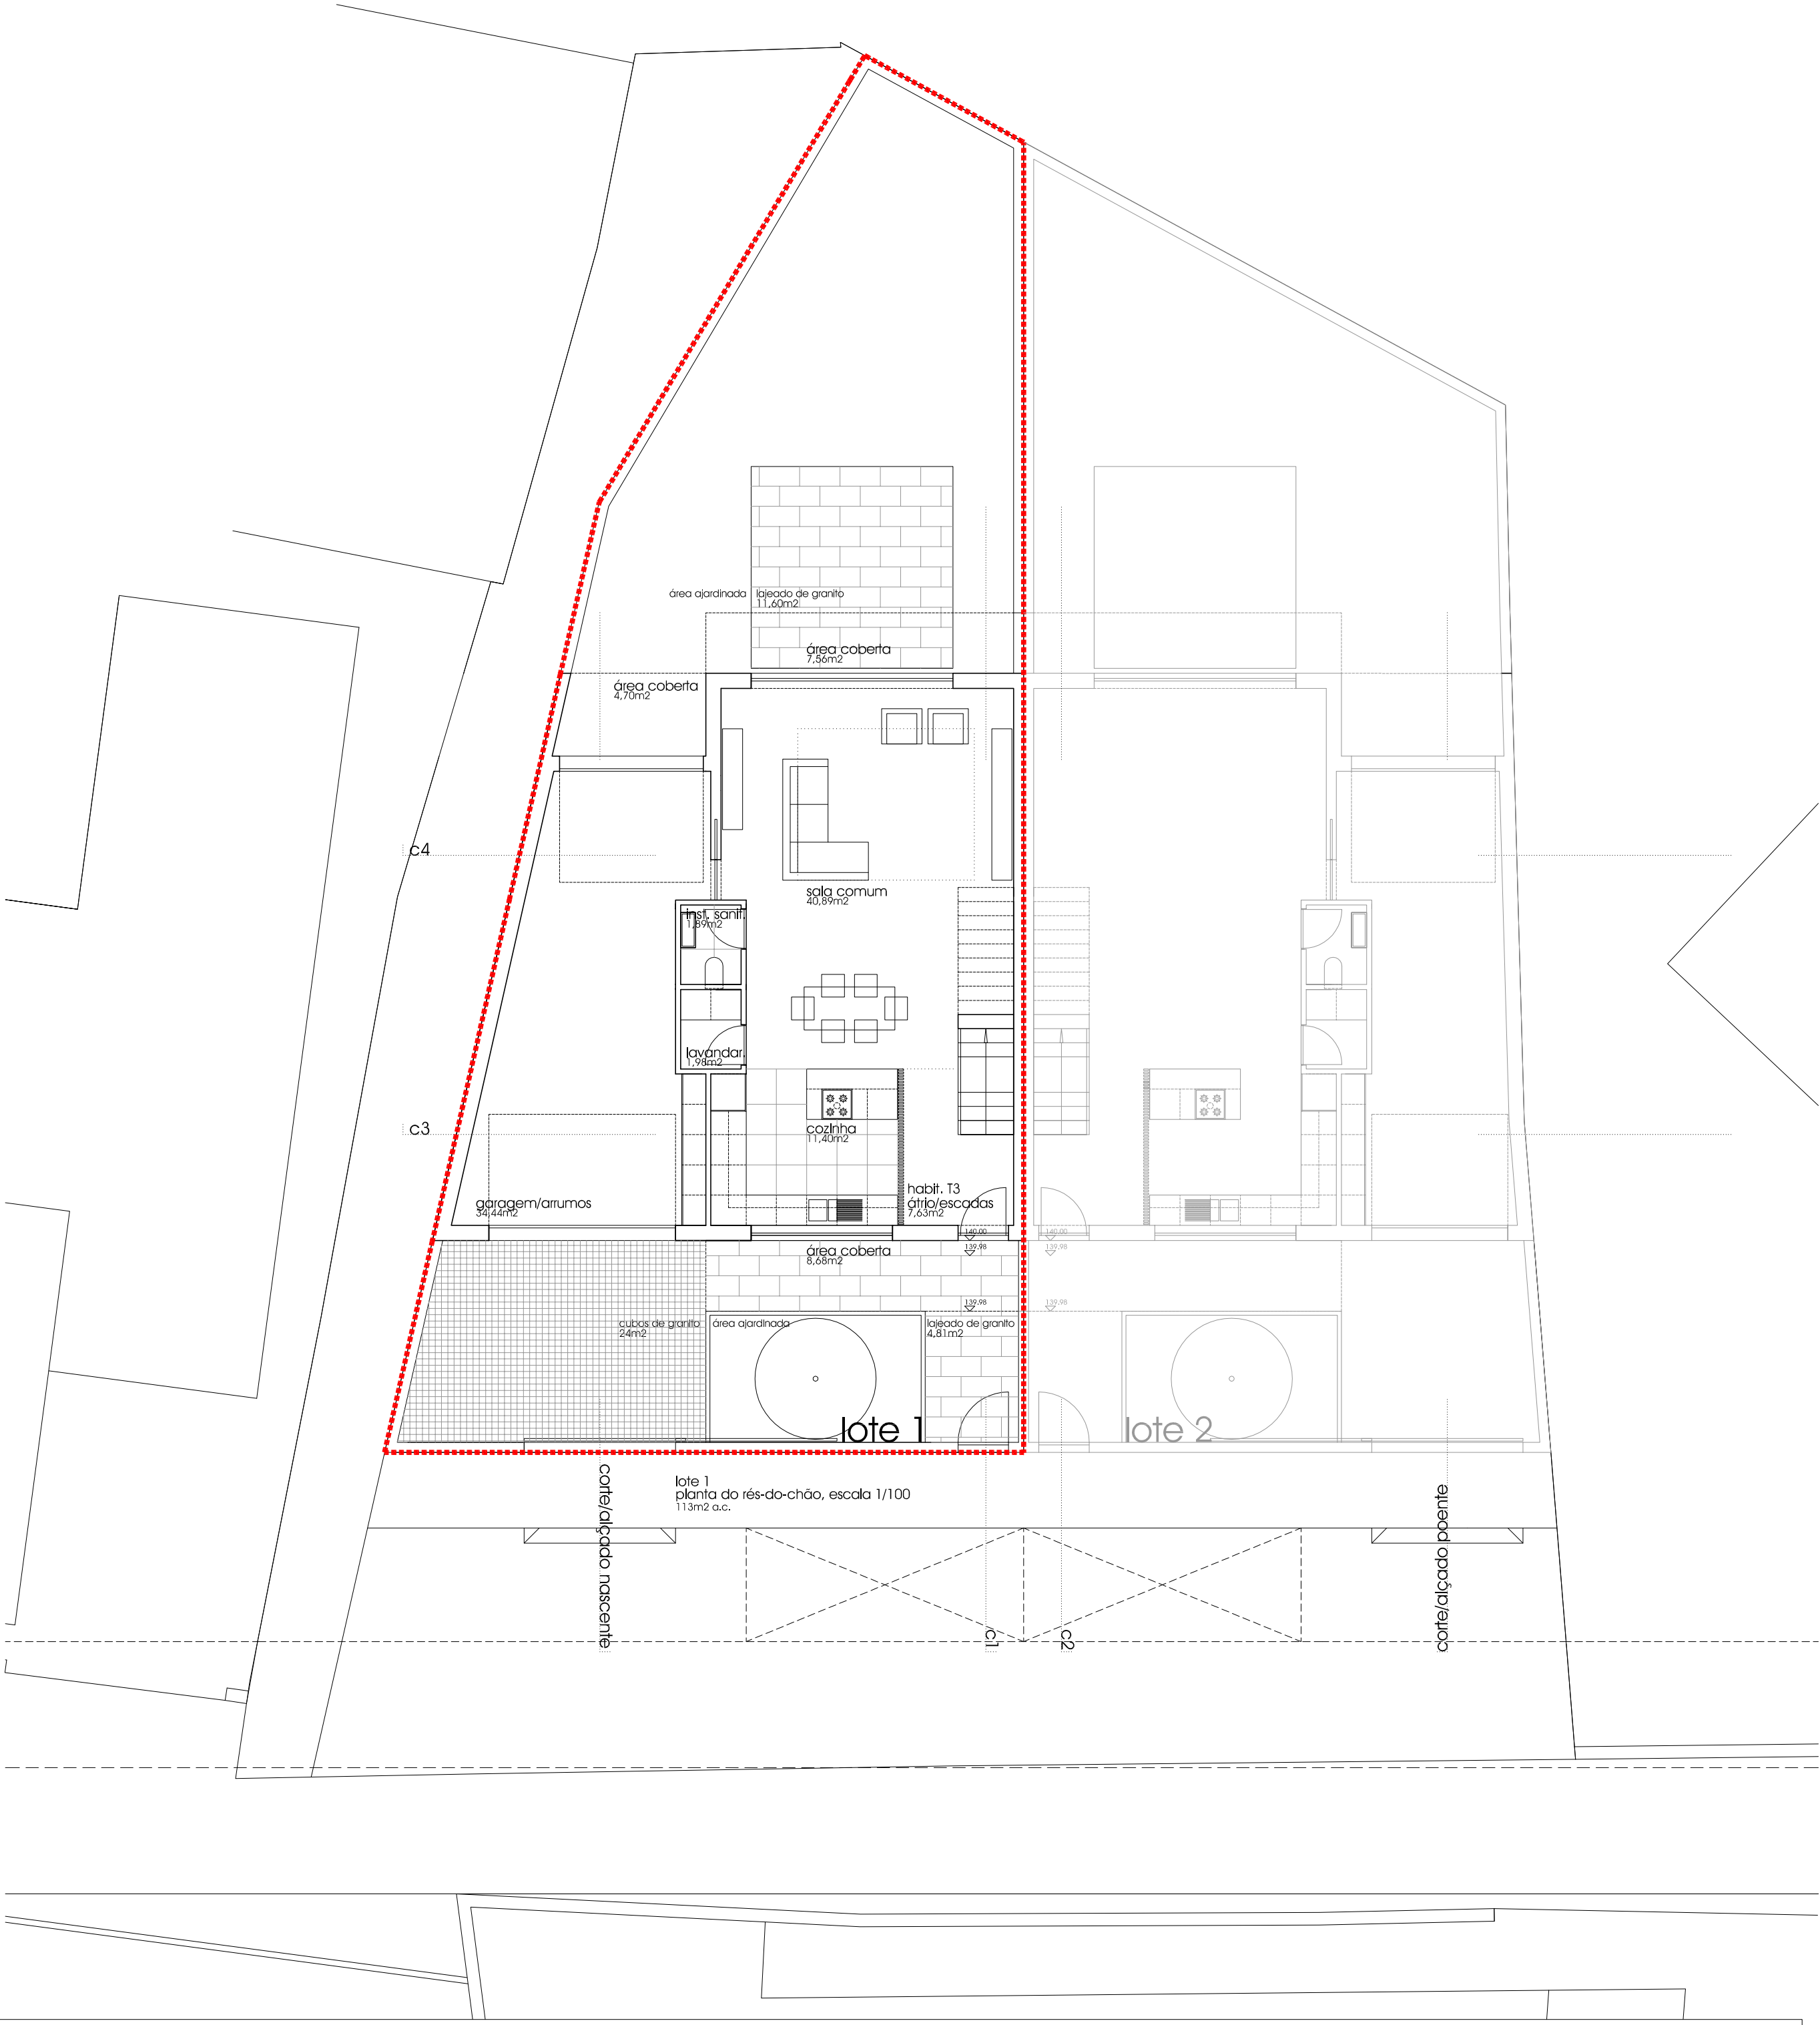


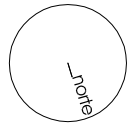






Lote 1

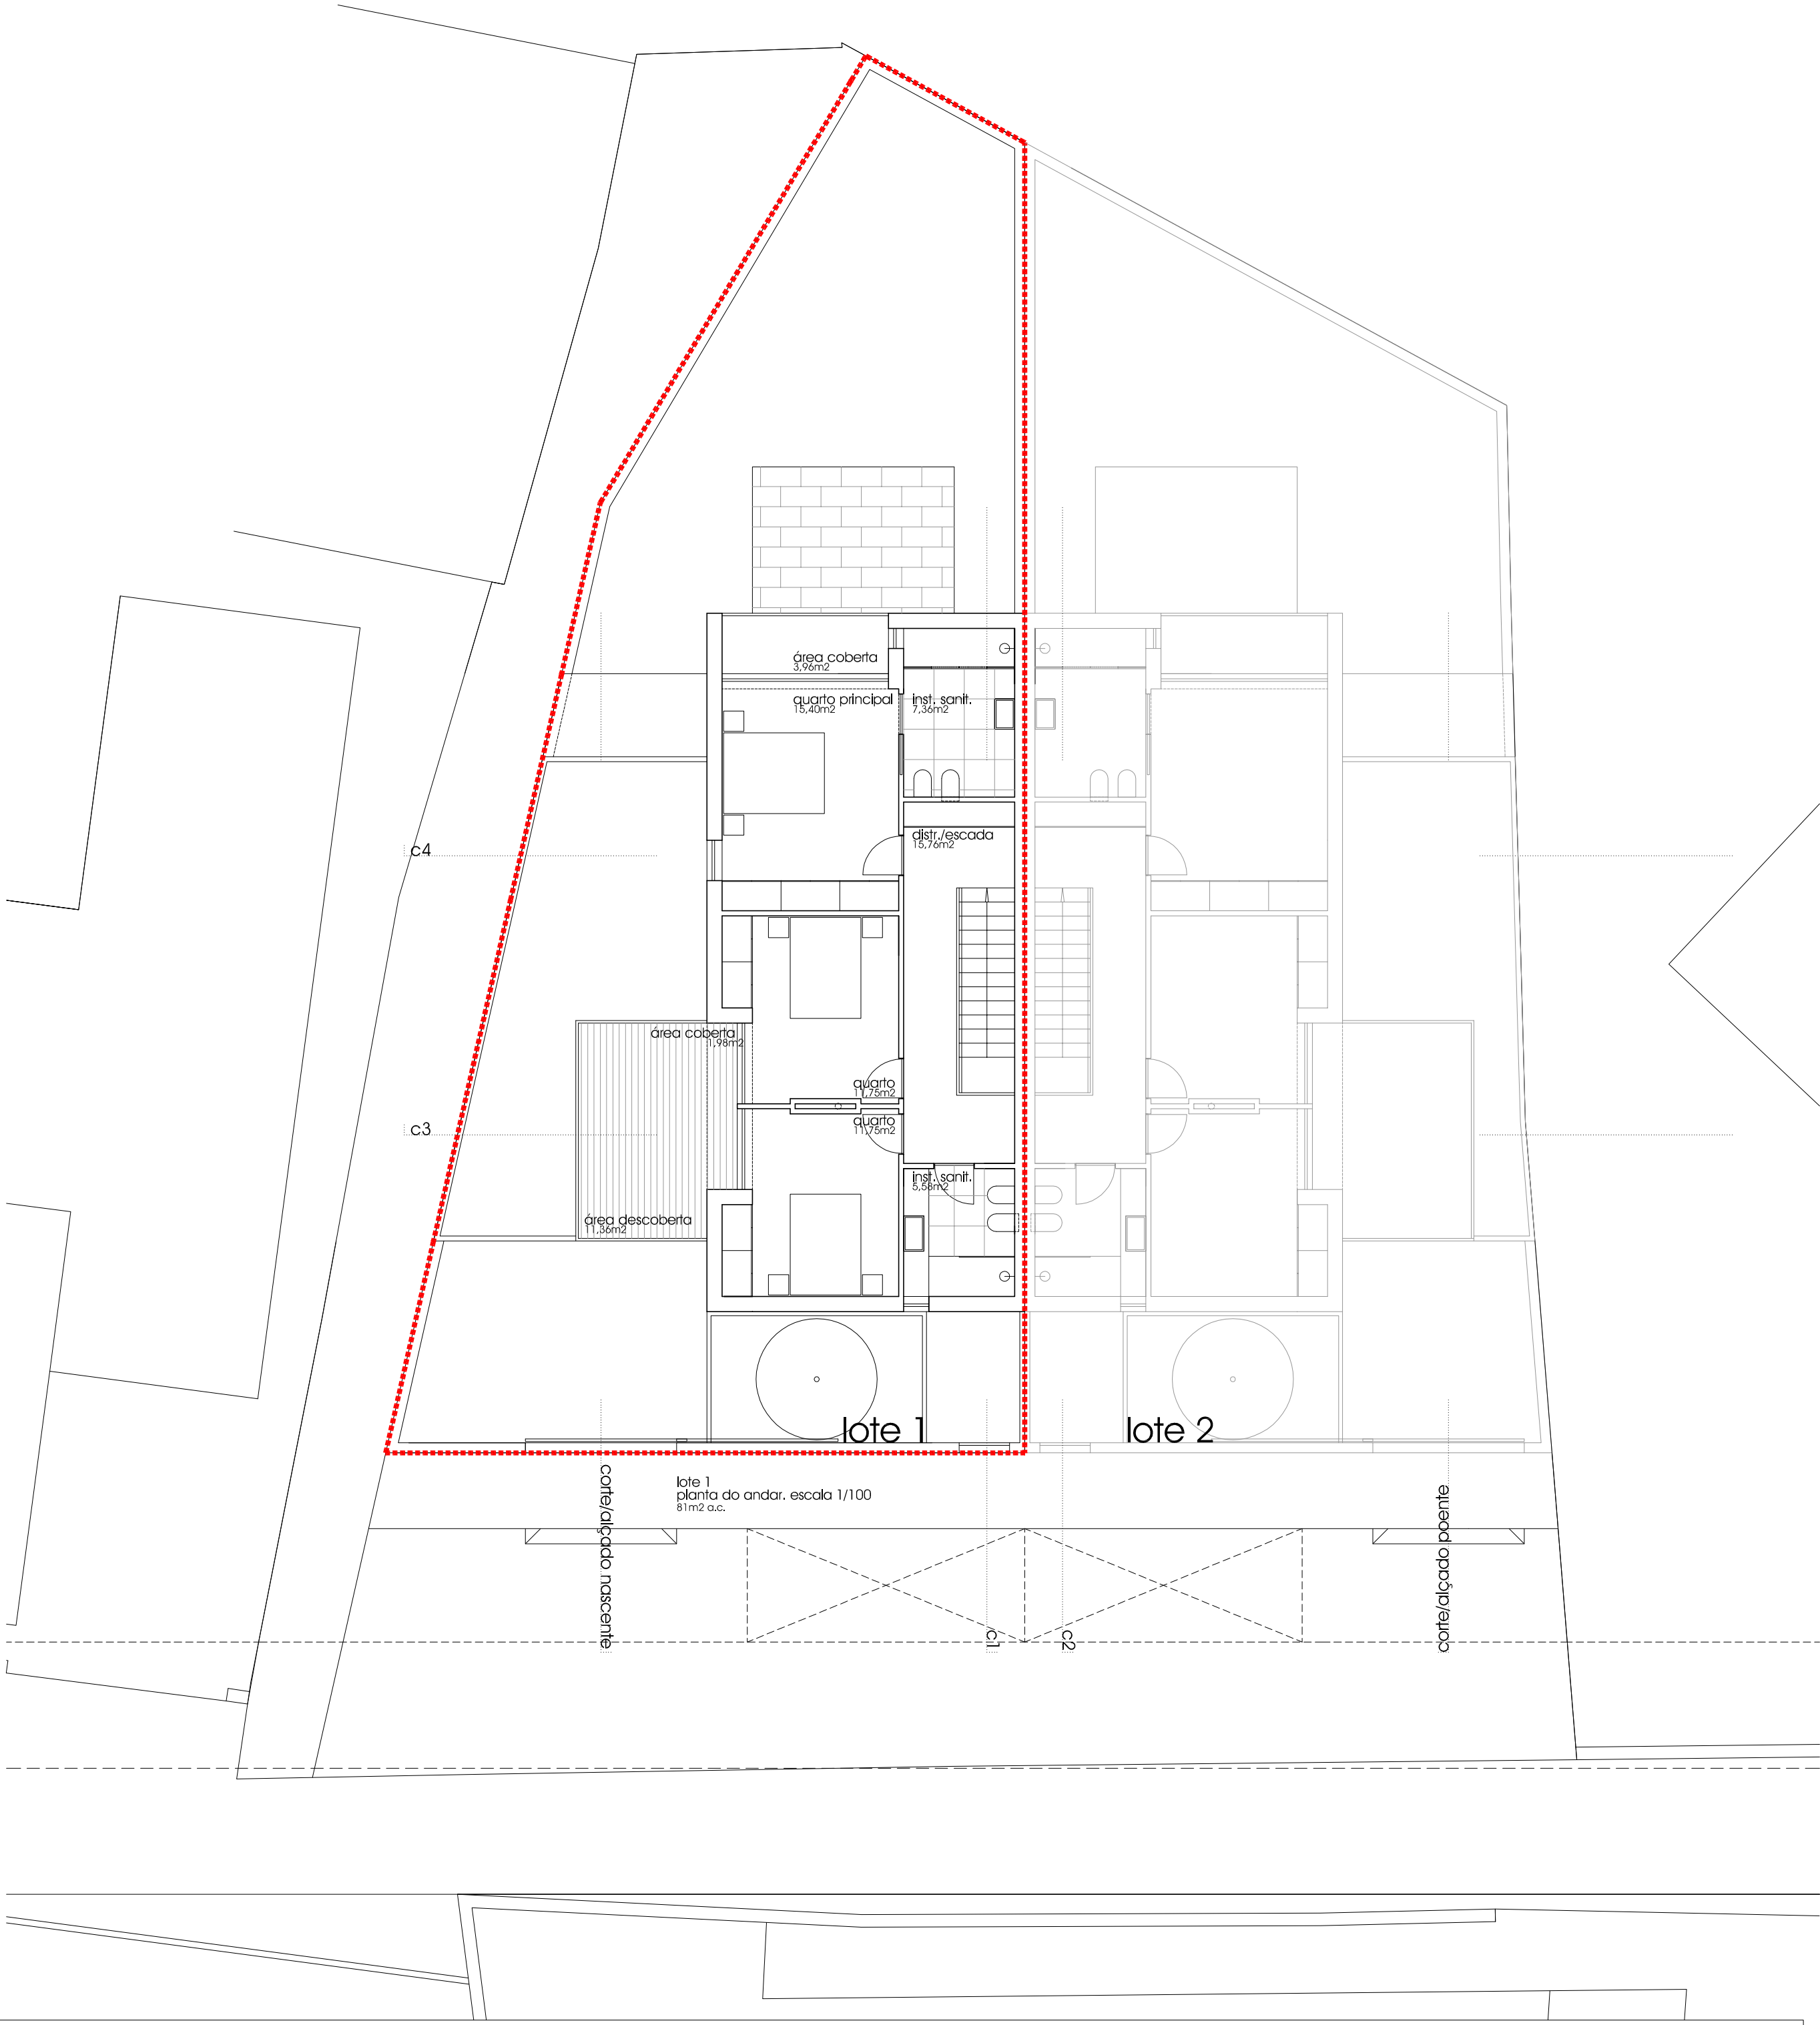


planta do andar,

Lote 1

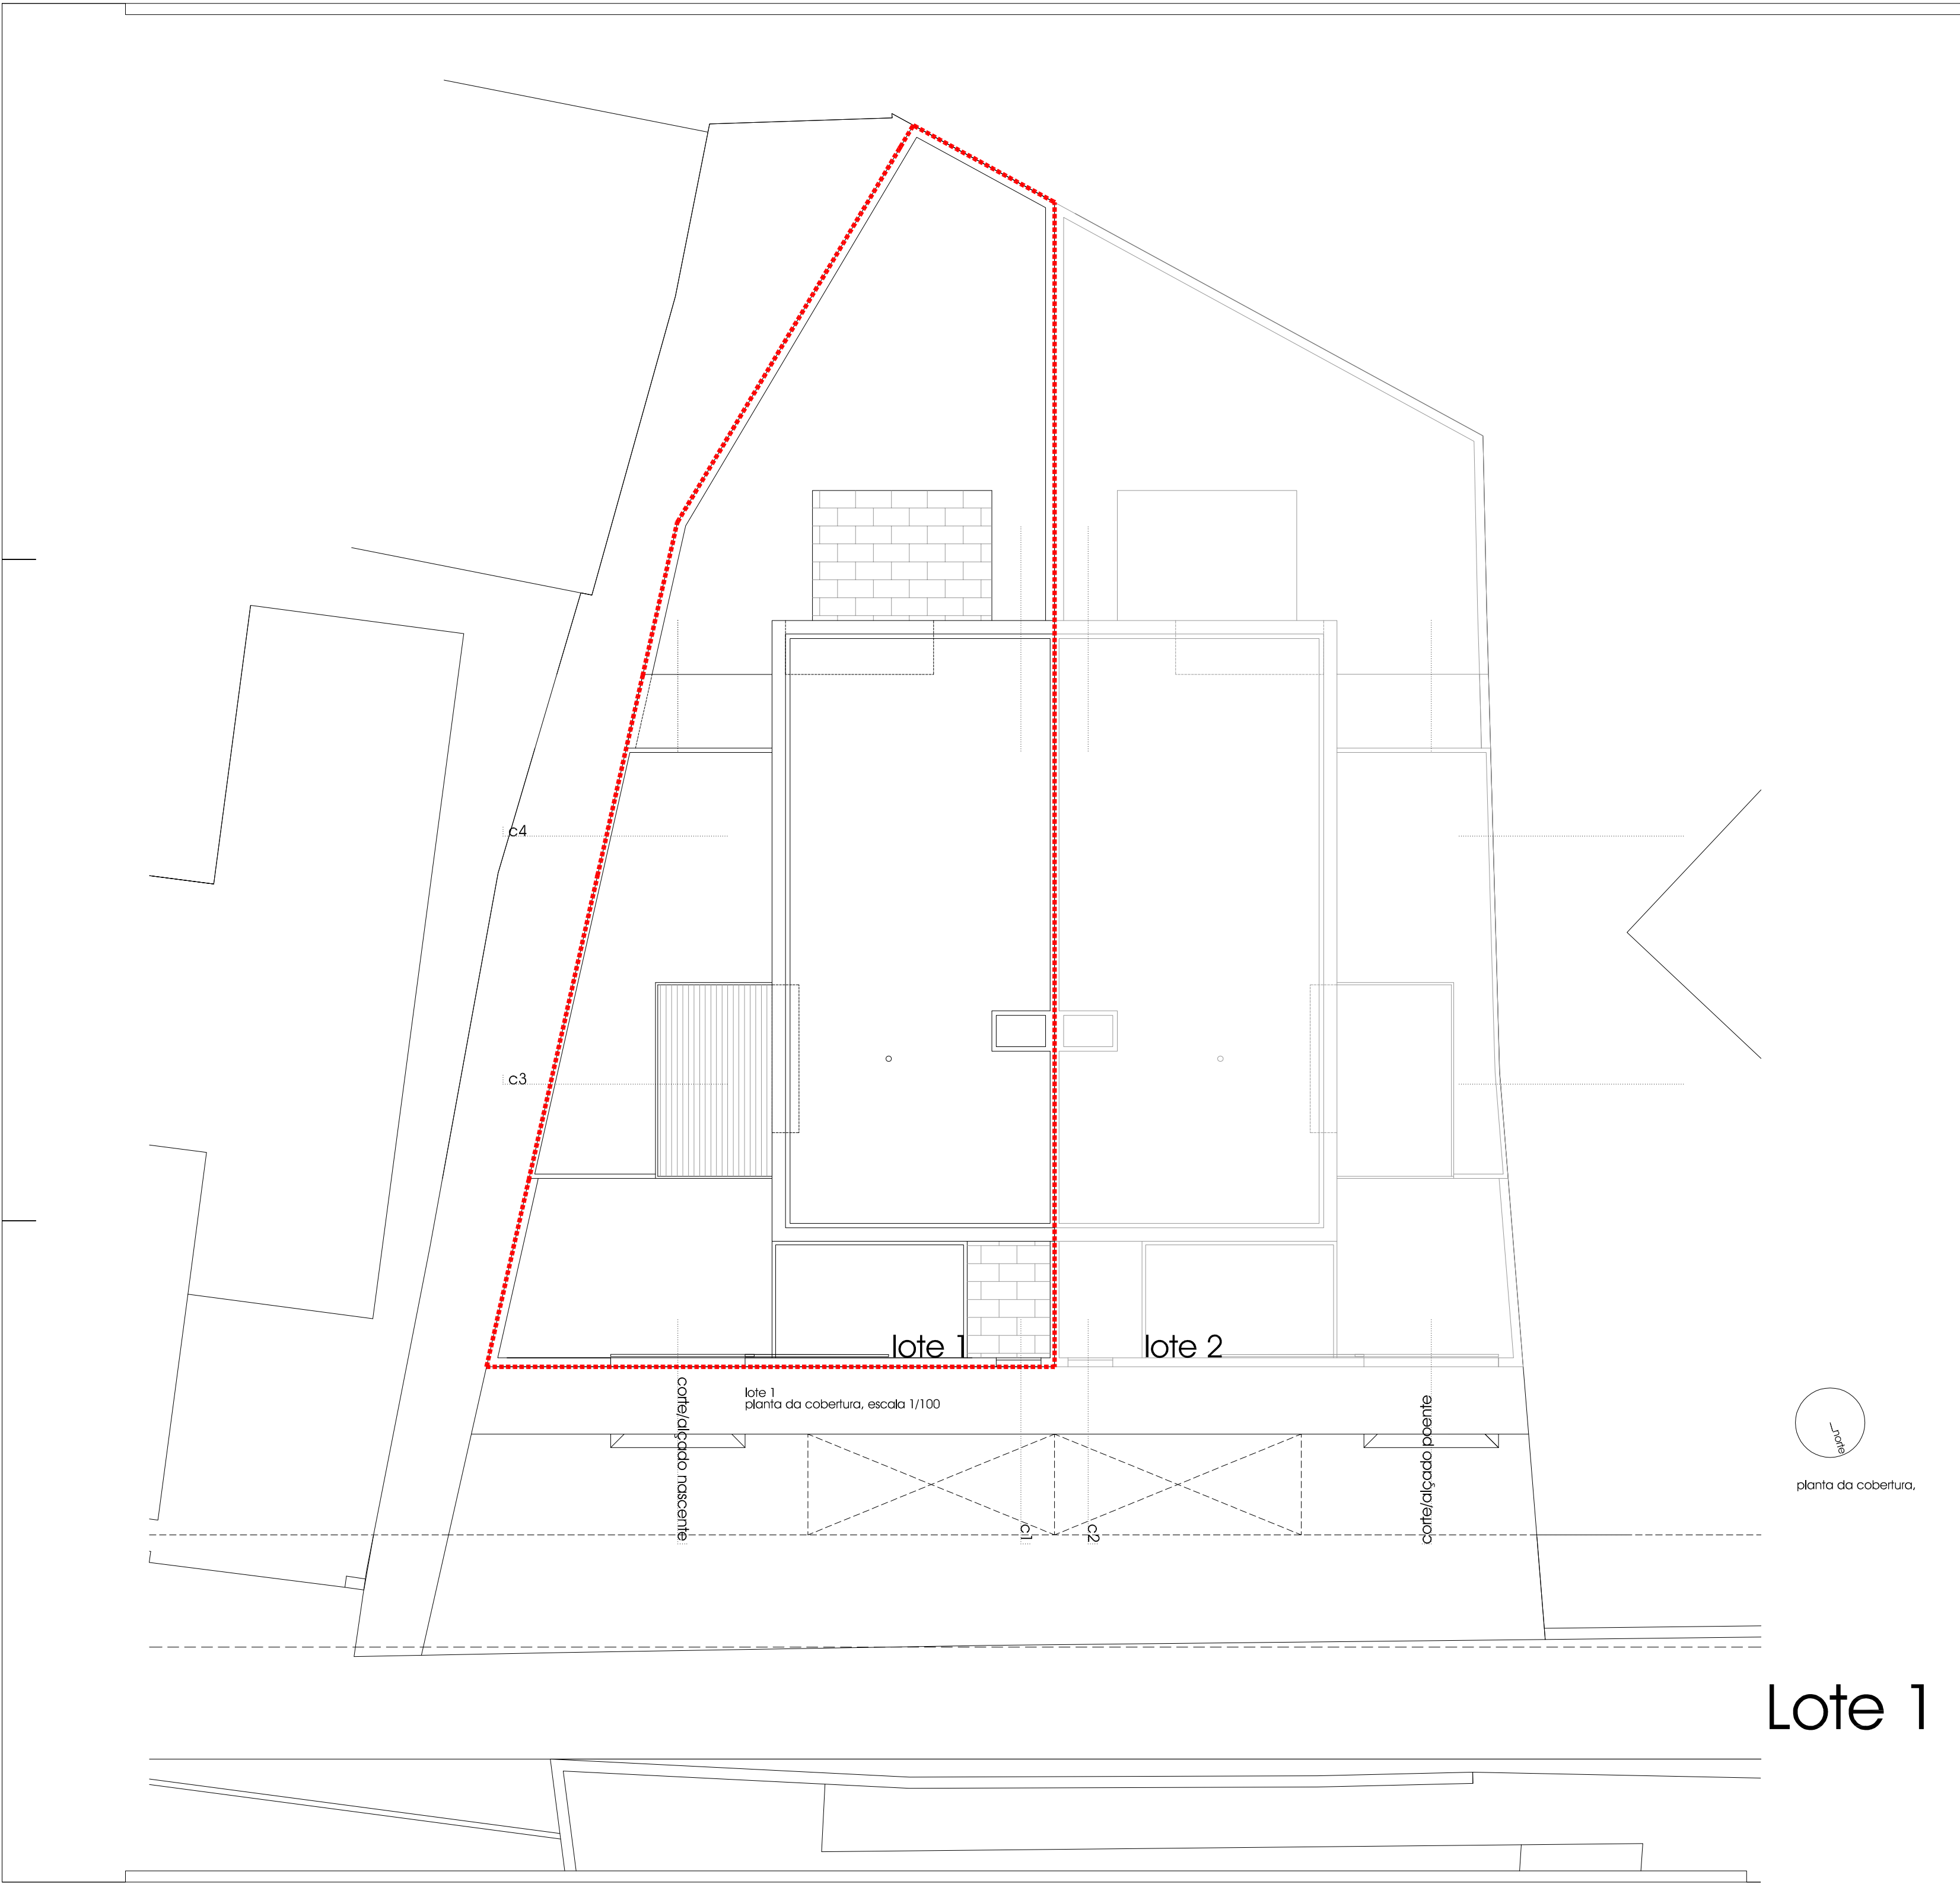


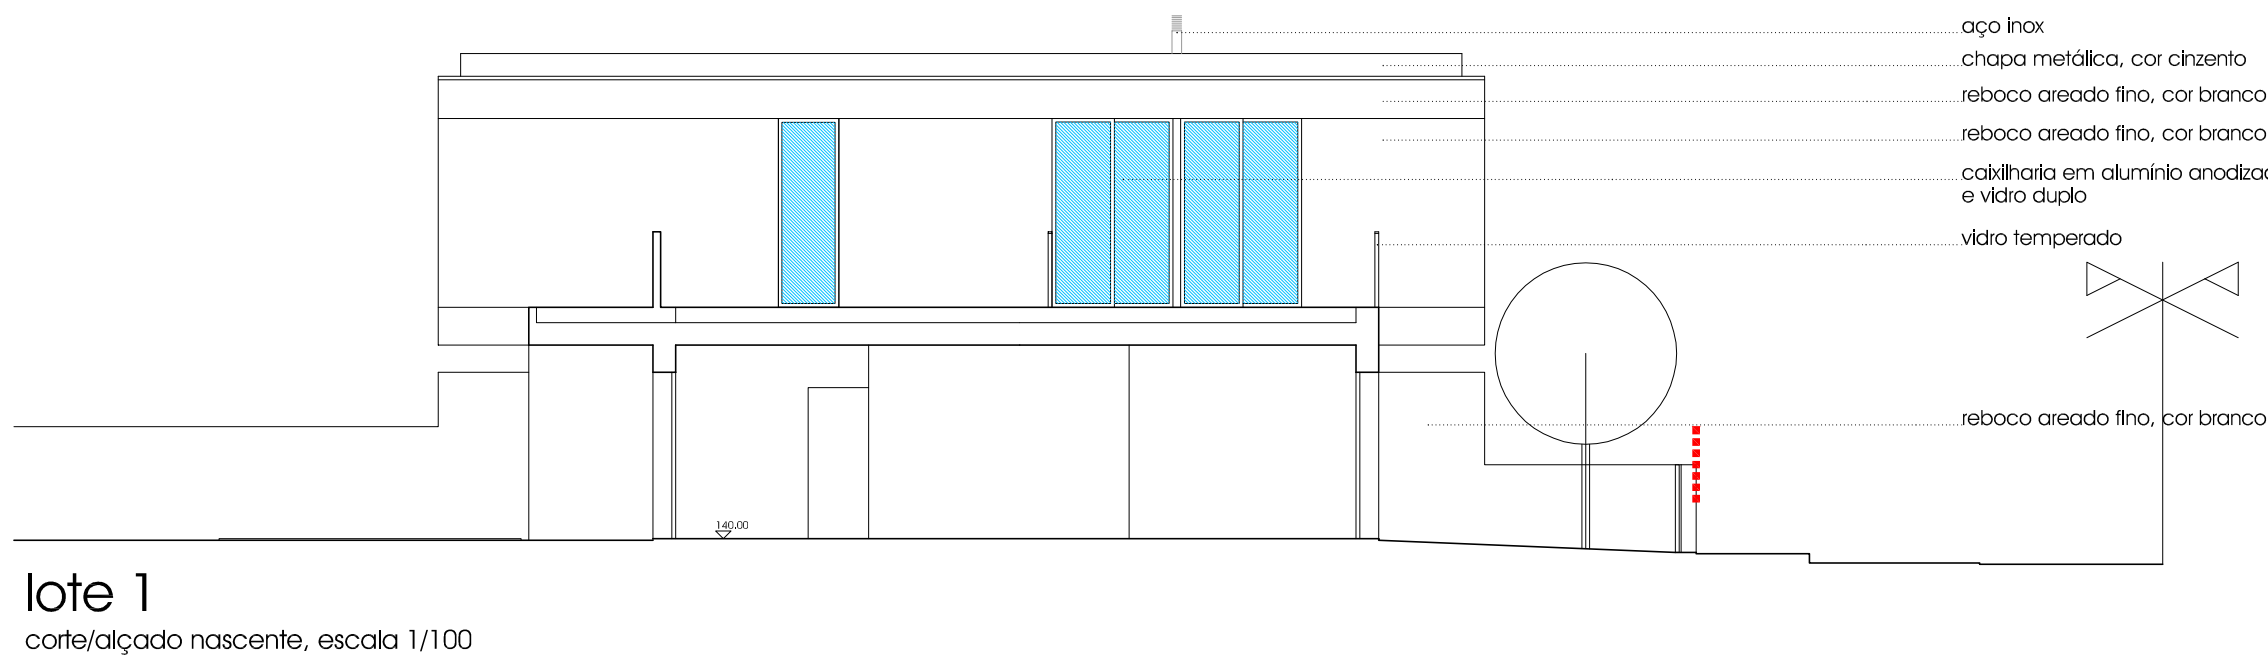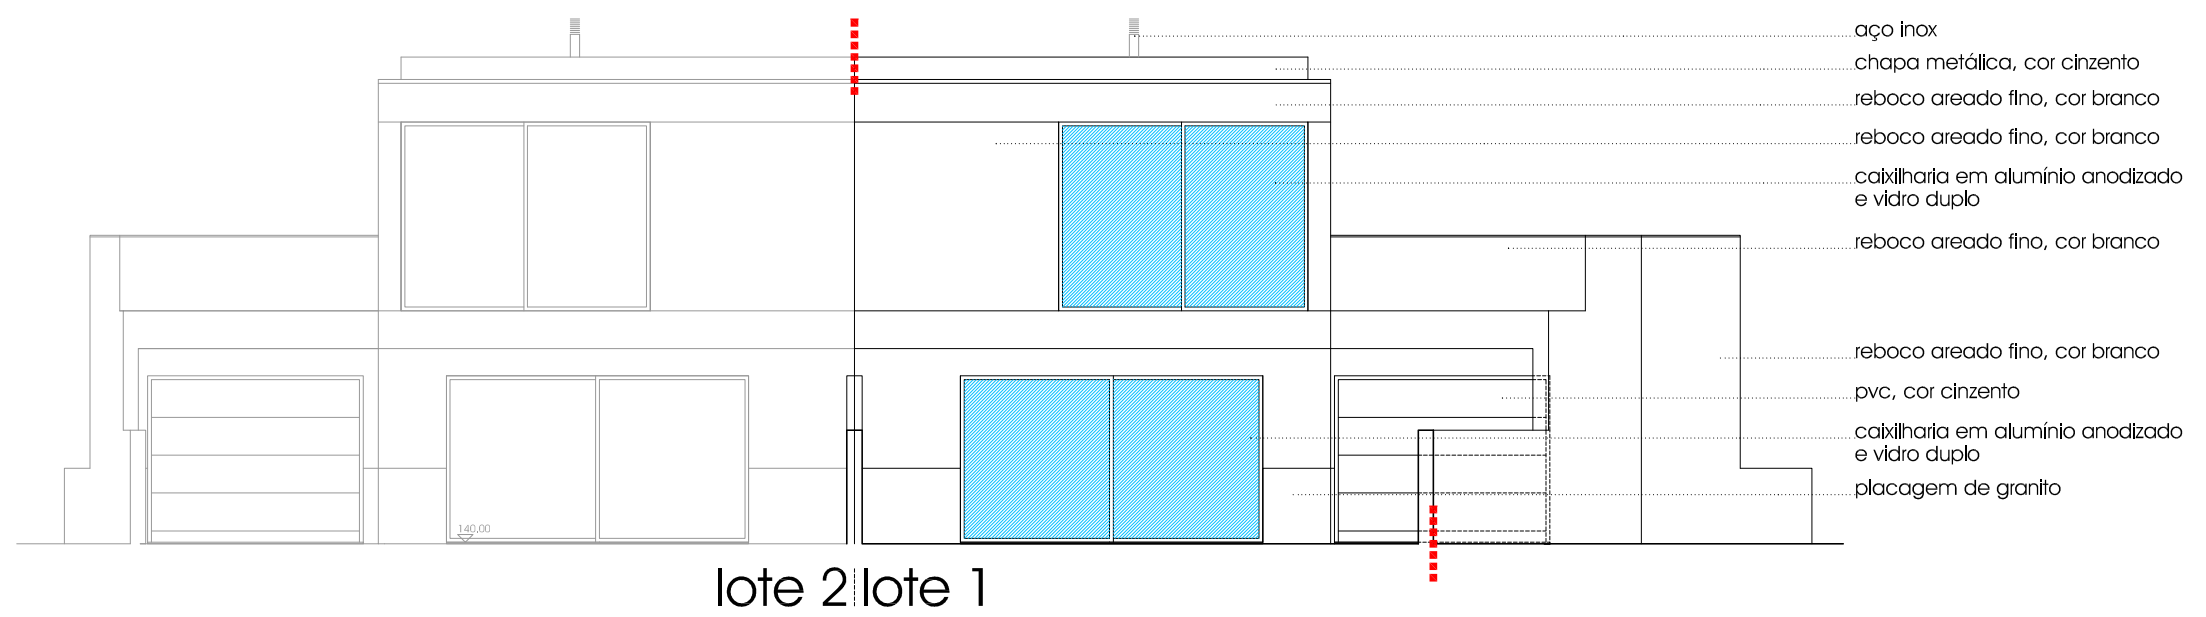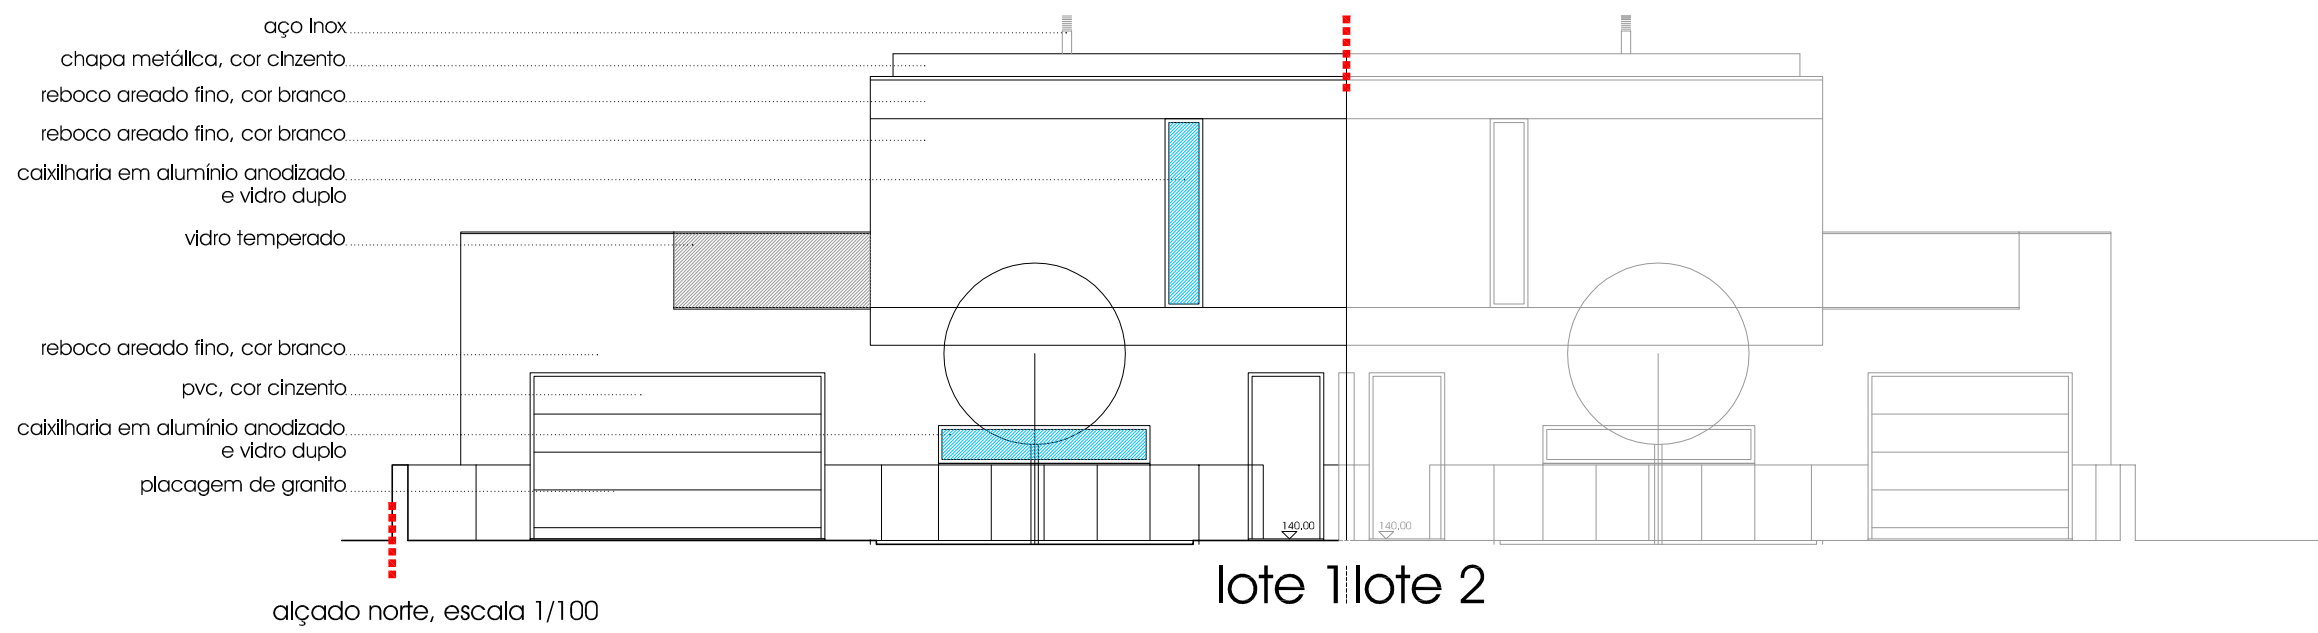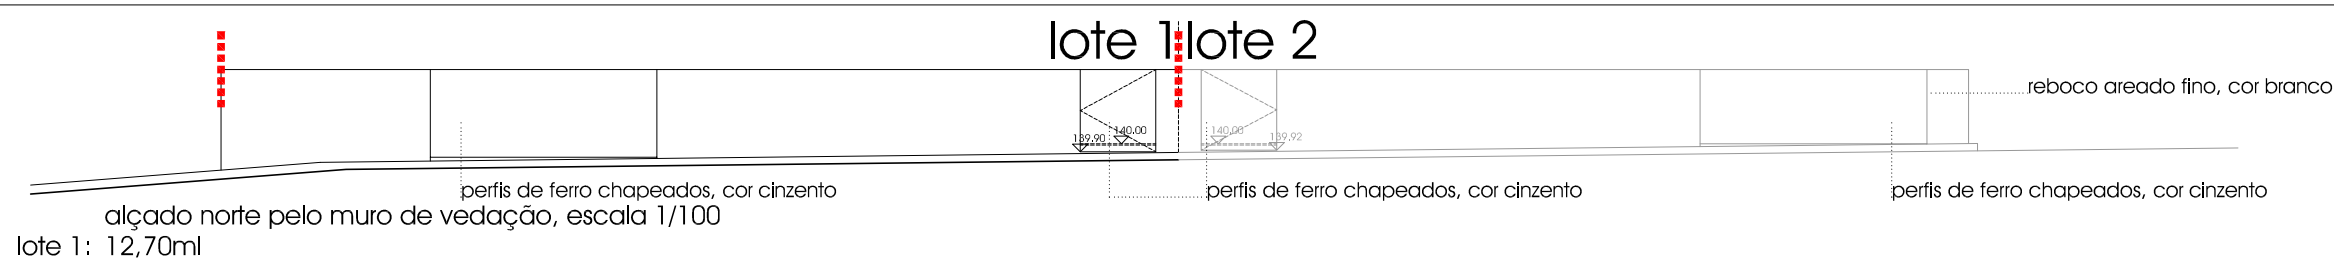


Lote 1

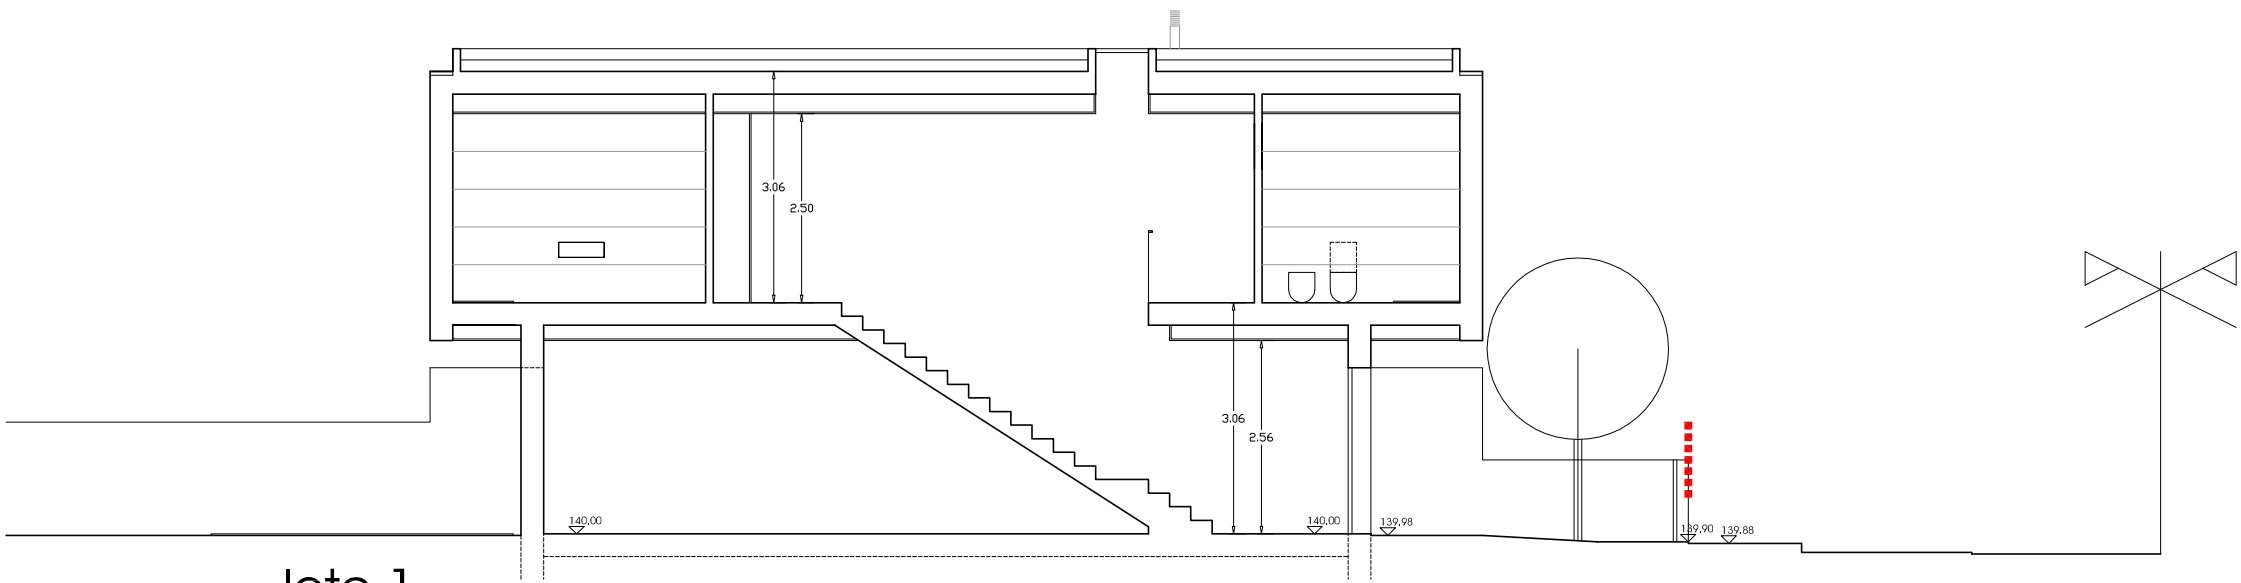


lote 1
corte c1, escala 1/100

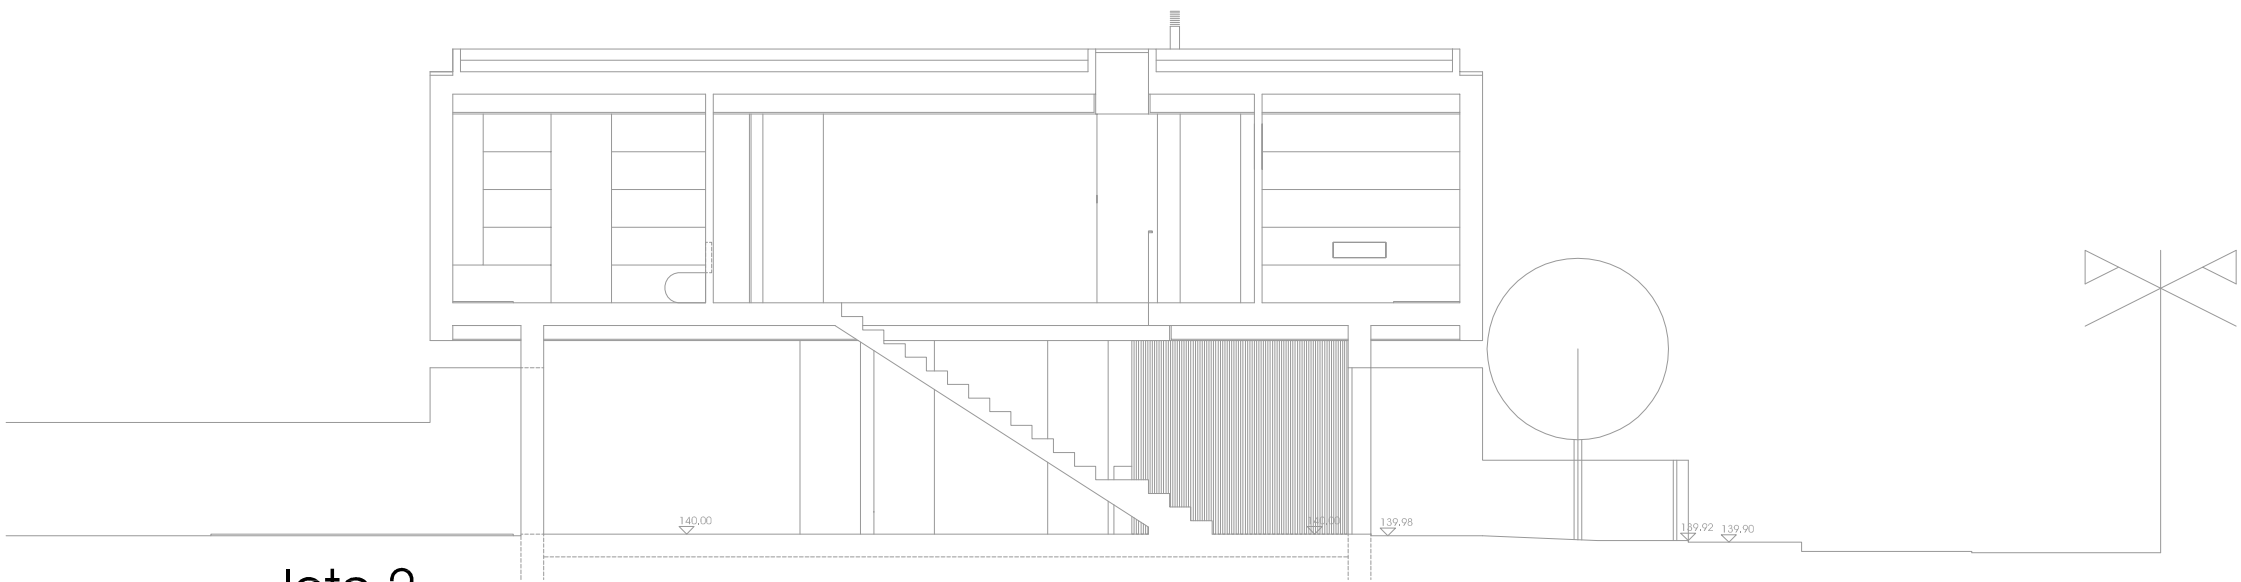

lote 2
corte c2, escala 1/100

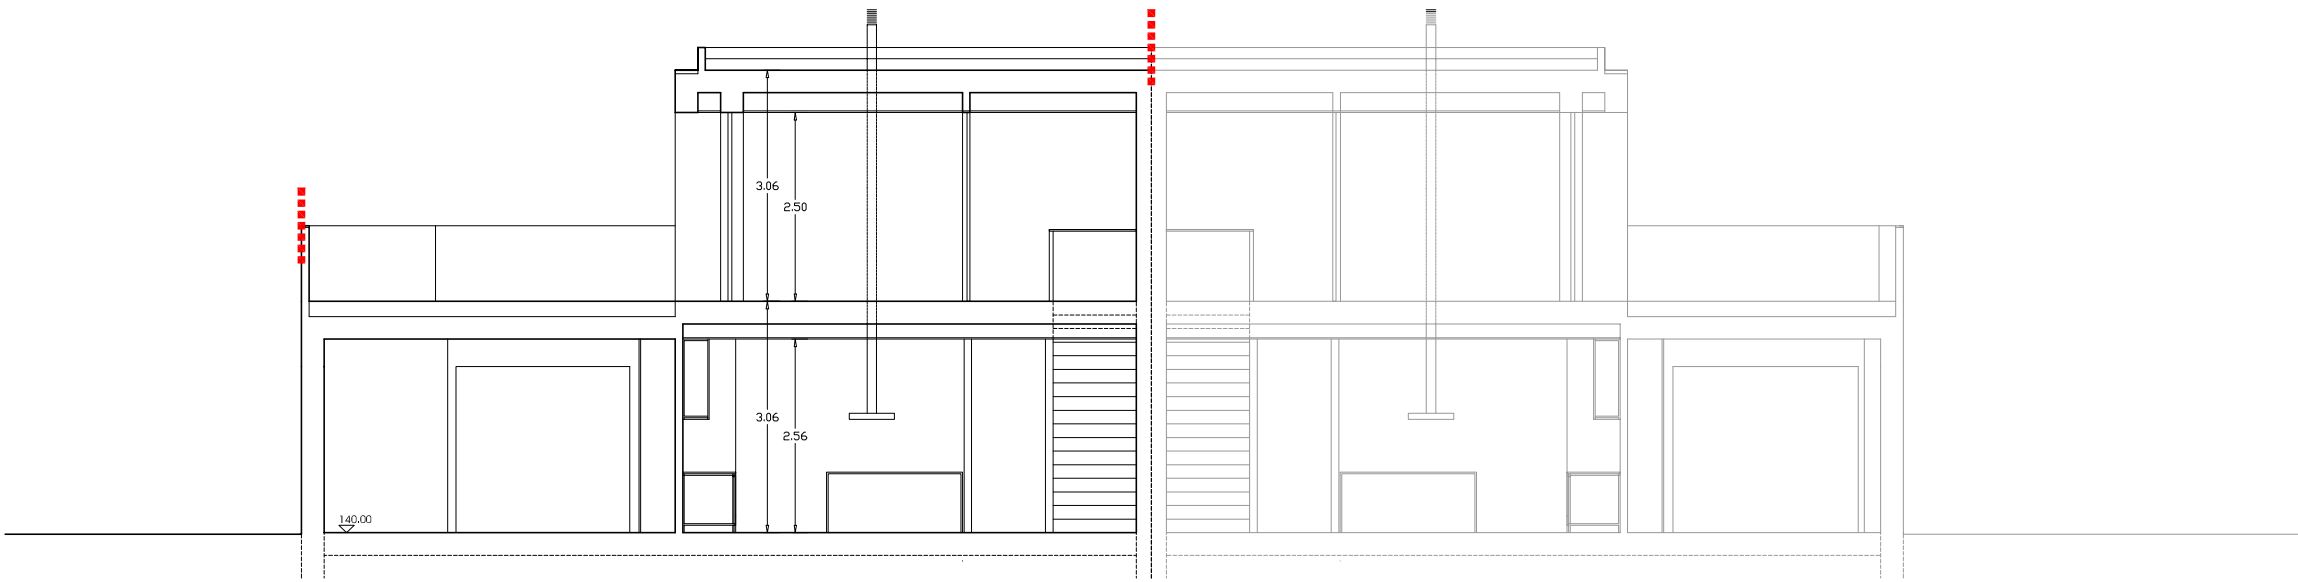

corte c3, escala 1/100 lote 1 | lote 2

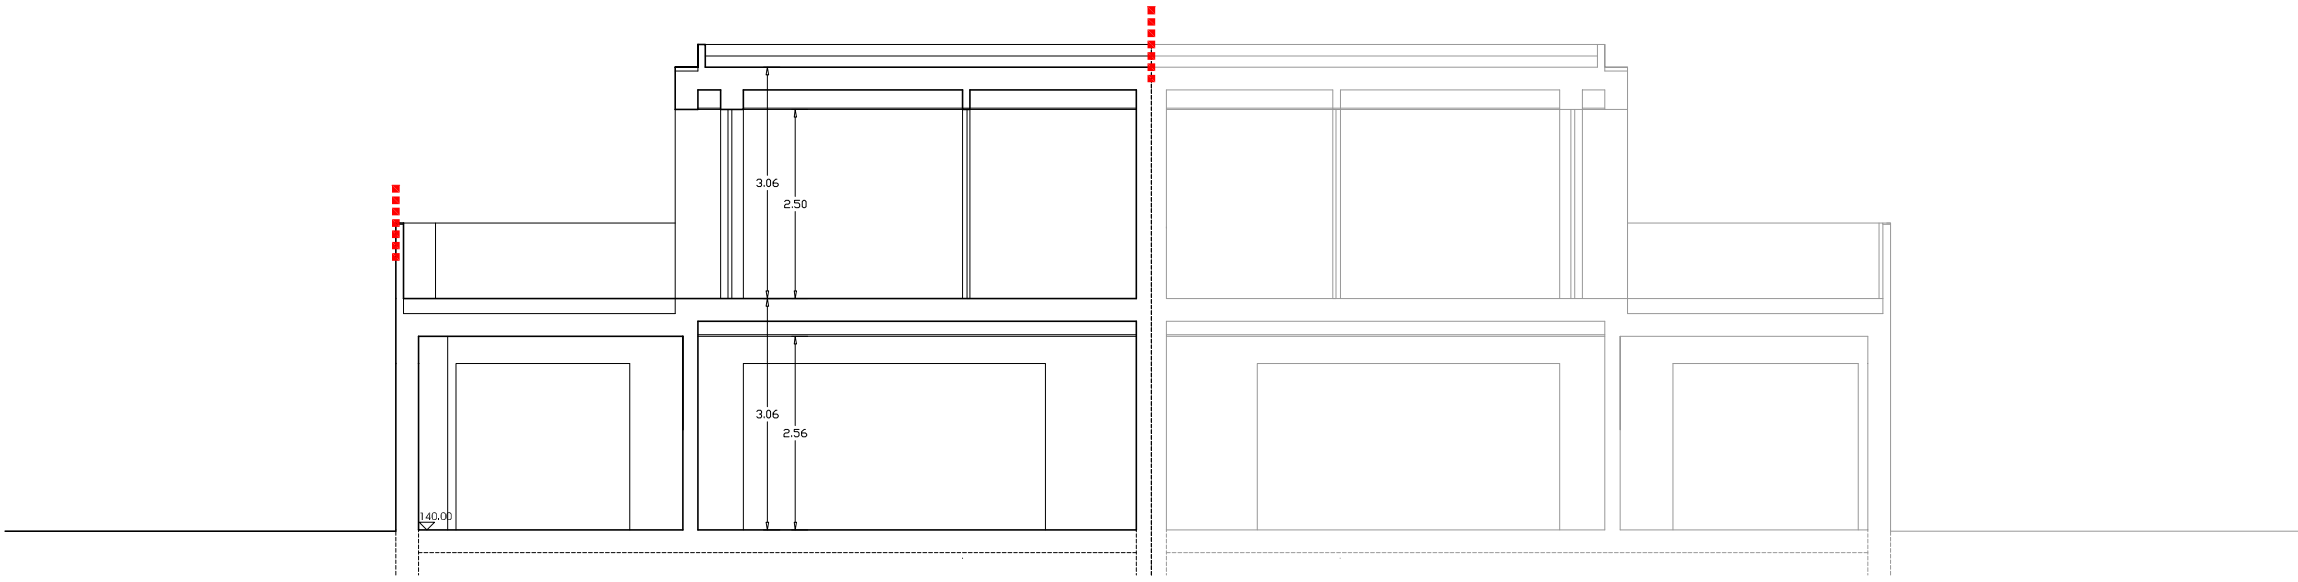

corte c4, escala 1/100 lote 1 | lote 2

Lote 1