


PÉ DO CHÃO
ESCALA 1:50

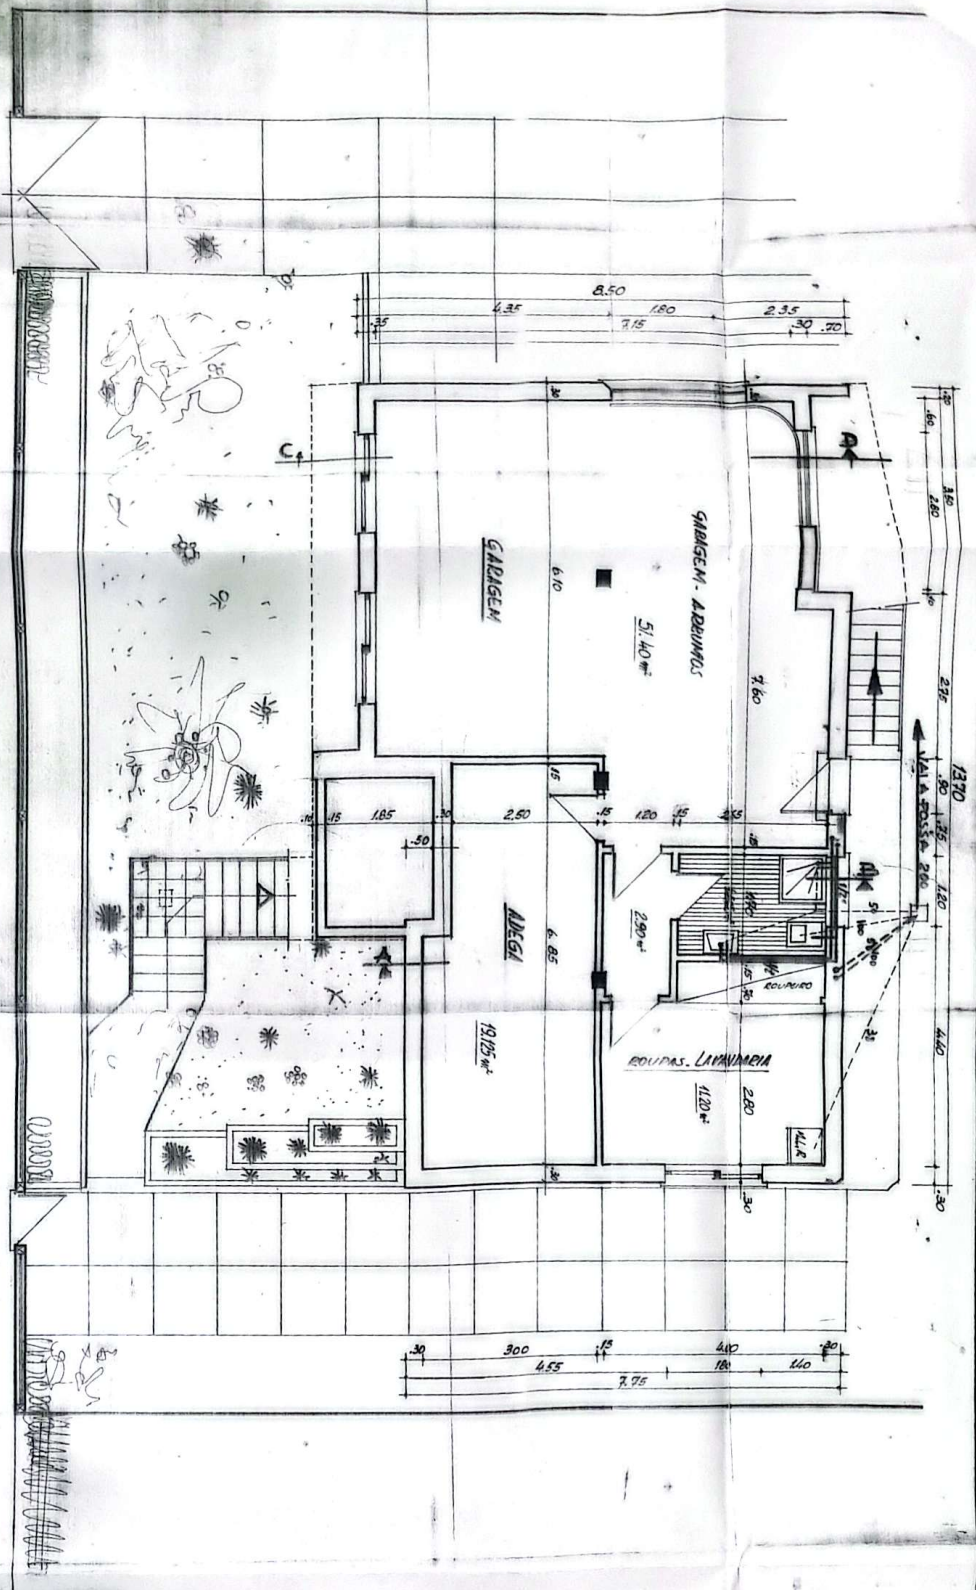

MORADIA
PEQUENINHA
ARQUITETO
COSTA DO VALADO-OLIVEIRA
AVEIRO

Handwritten signature


10
11
ANEXOS
Humberto Ferreira do Prado
COSTA DO VALADO
esc: 1/100

Humberto Ferreira do Prado

ALC. PRINCIPAL

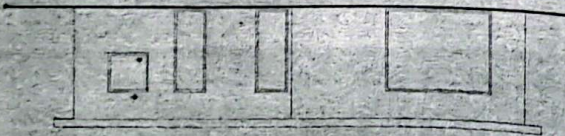


ALC. LAT. ESQUERDO




ALC. LAT. DIREITO



CORTE A/B

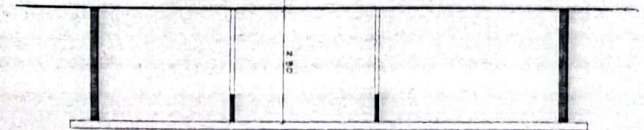

PLANTA

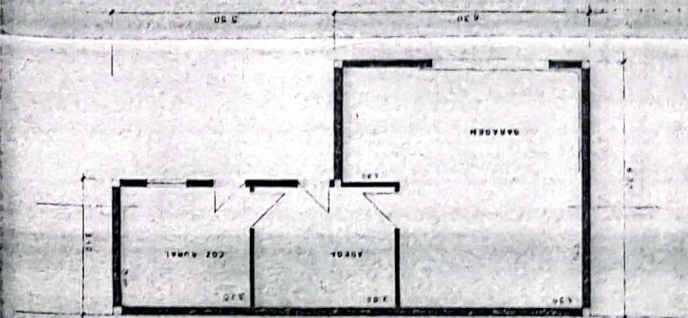

ENTRADA

