


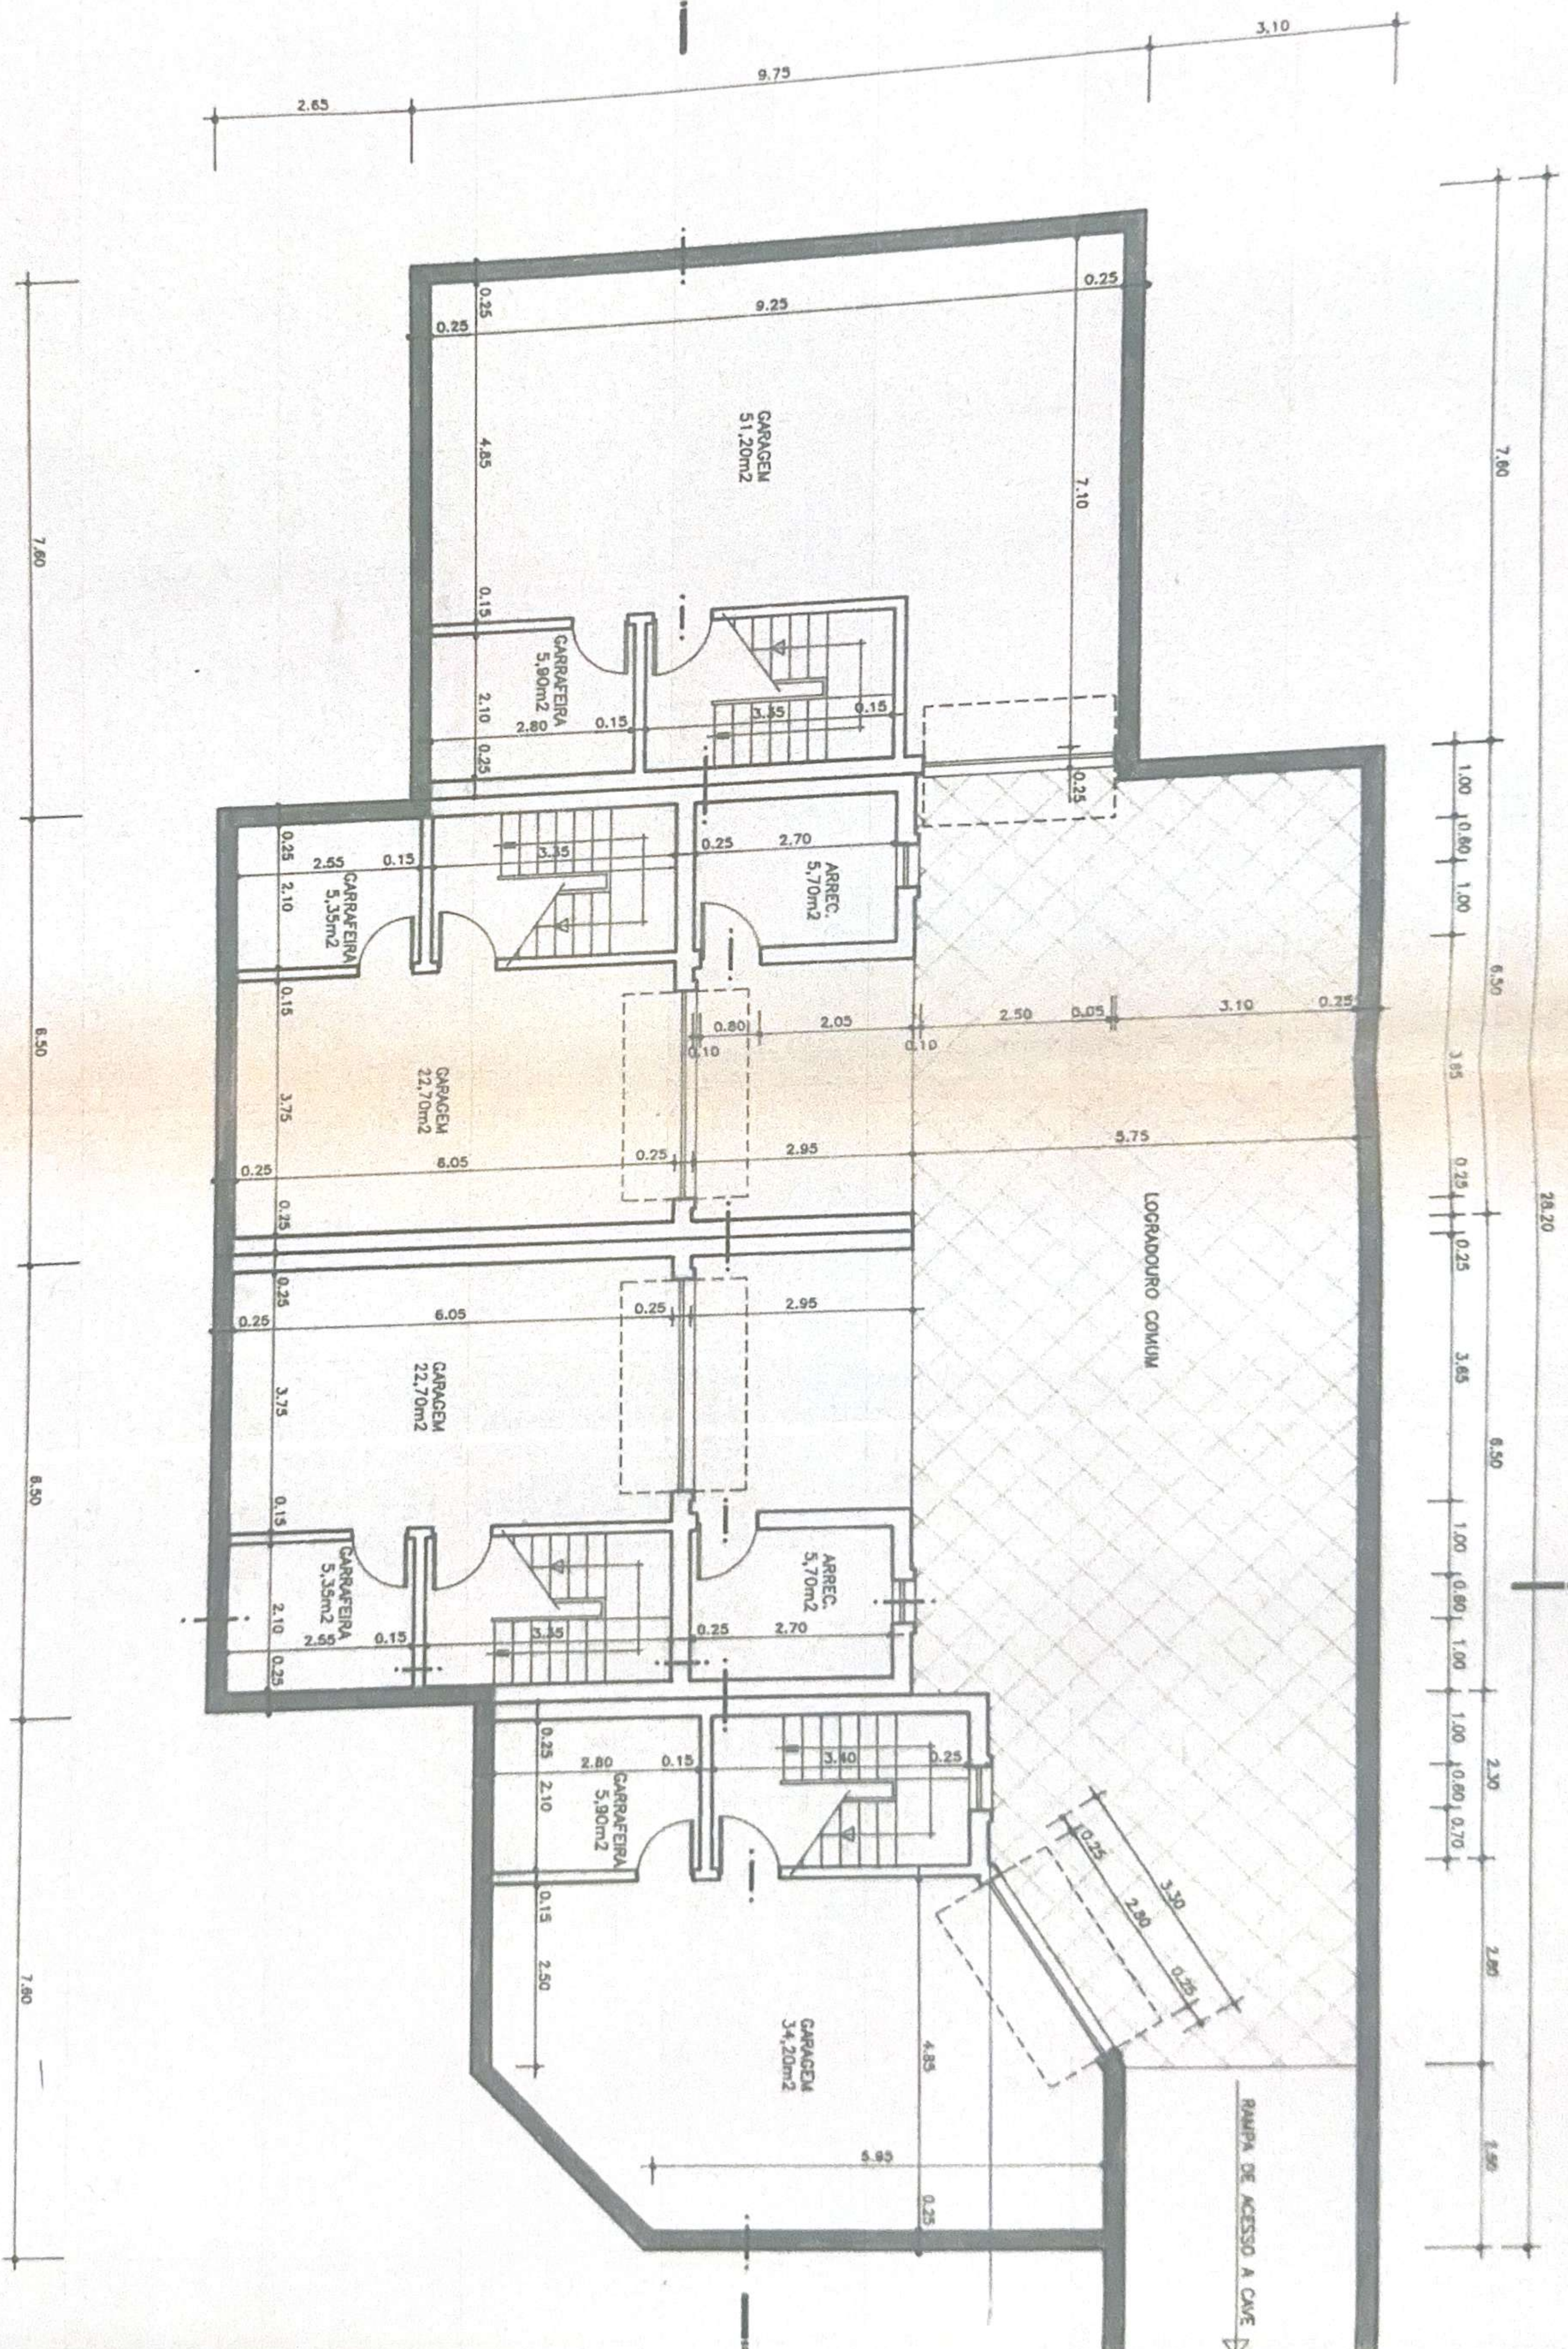
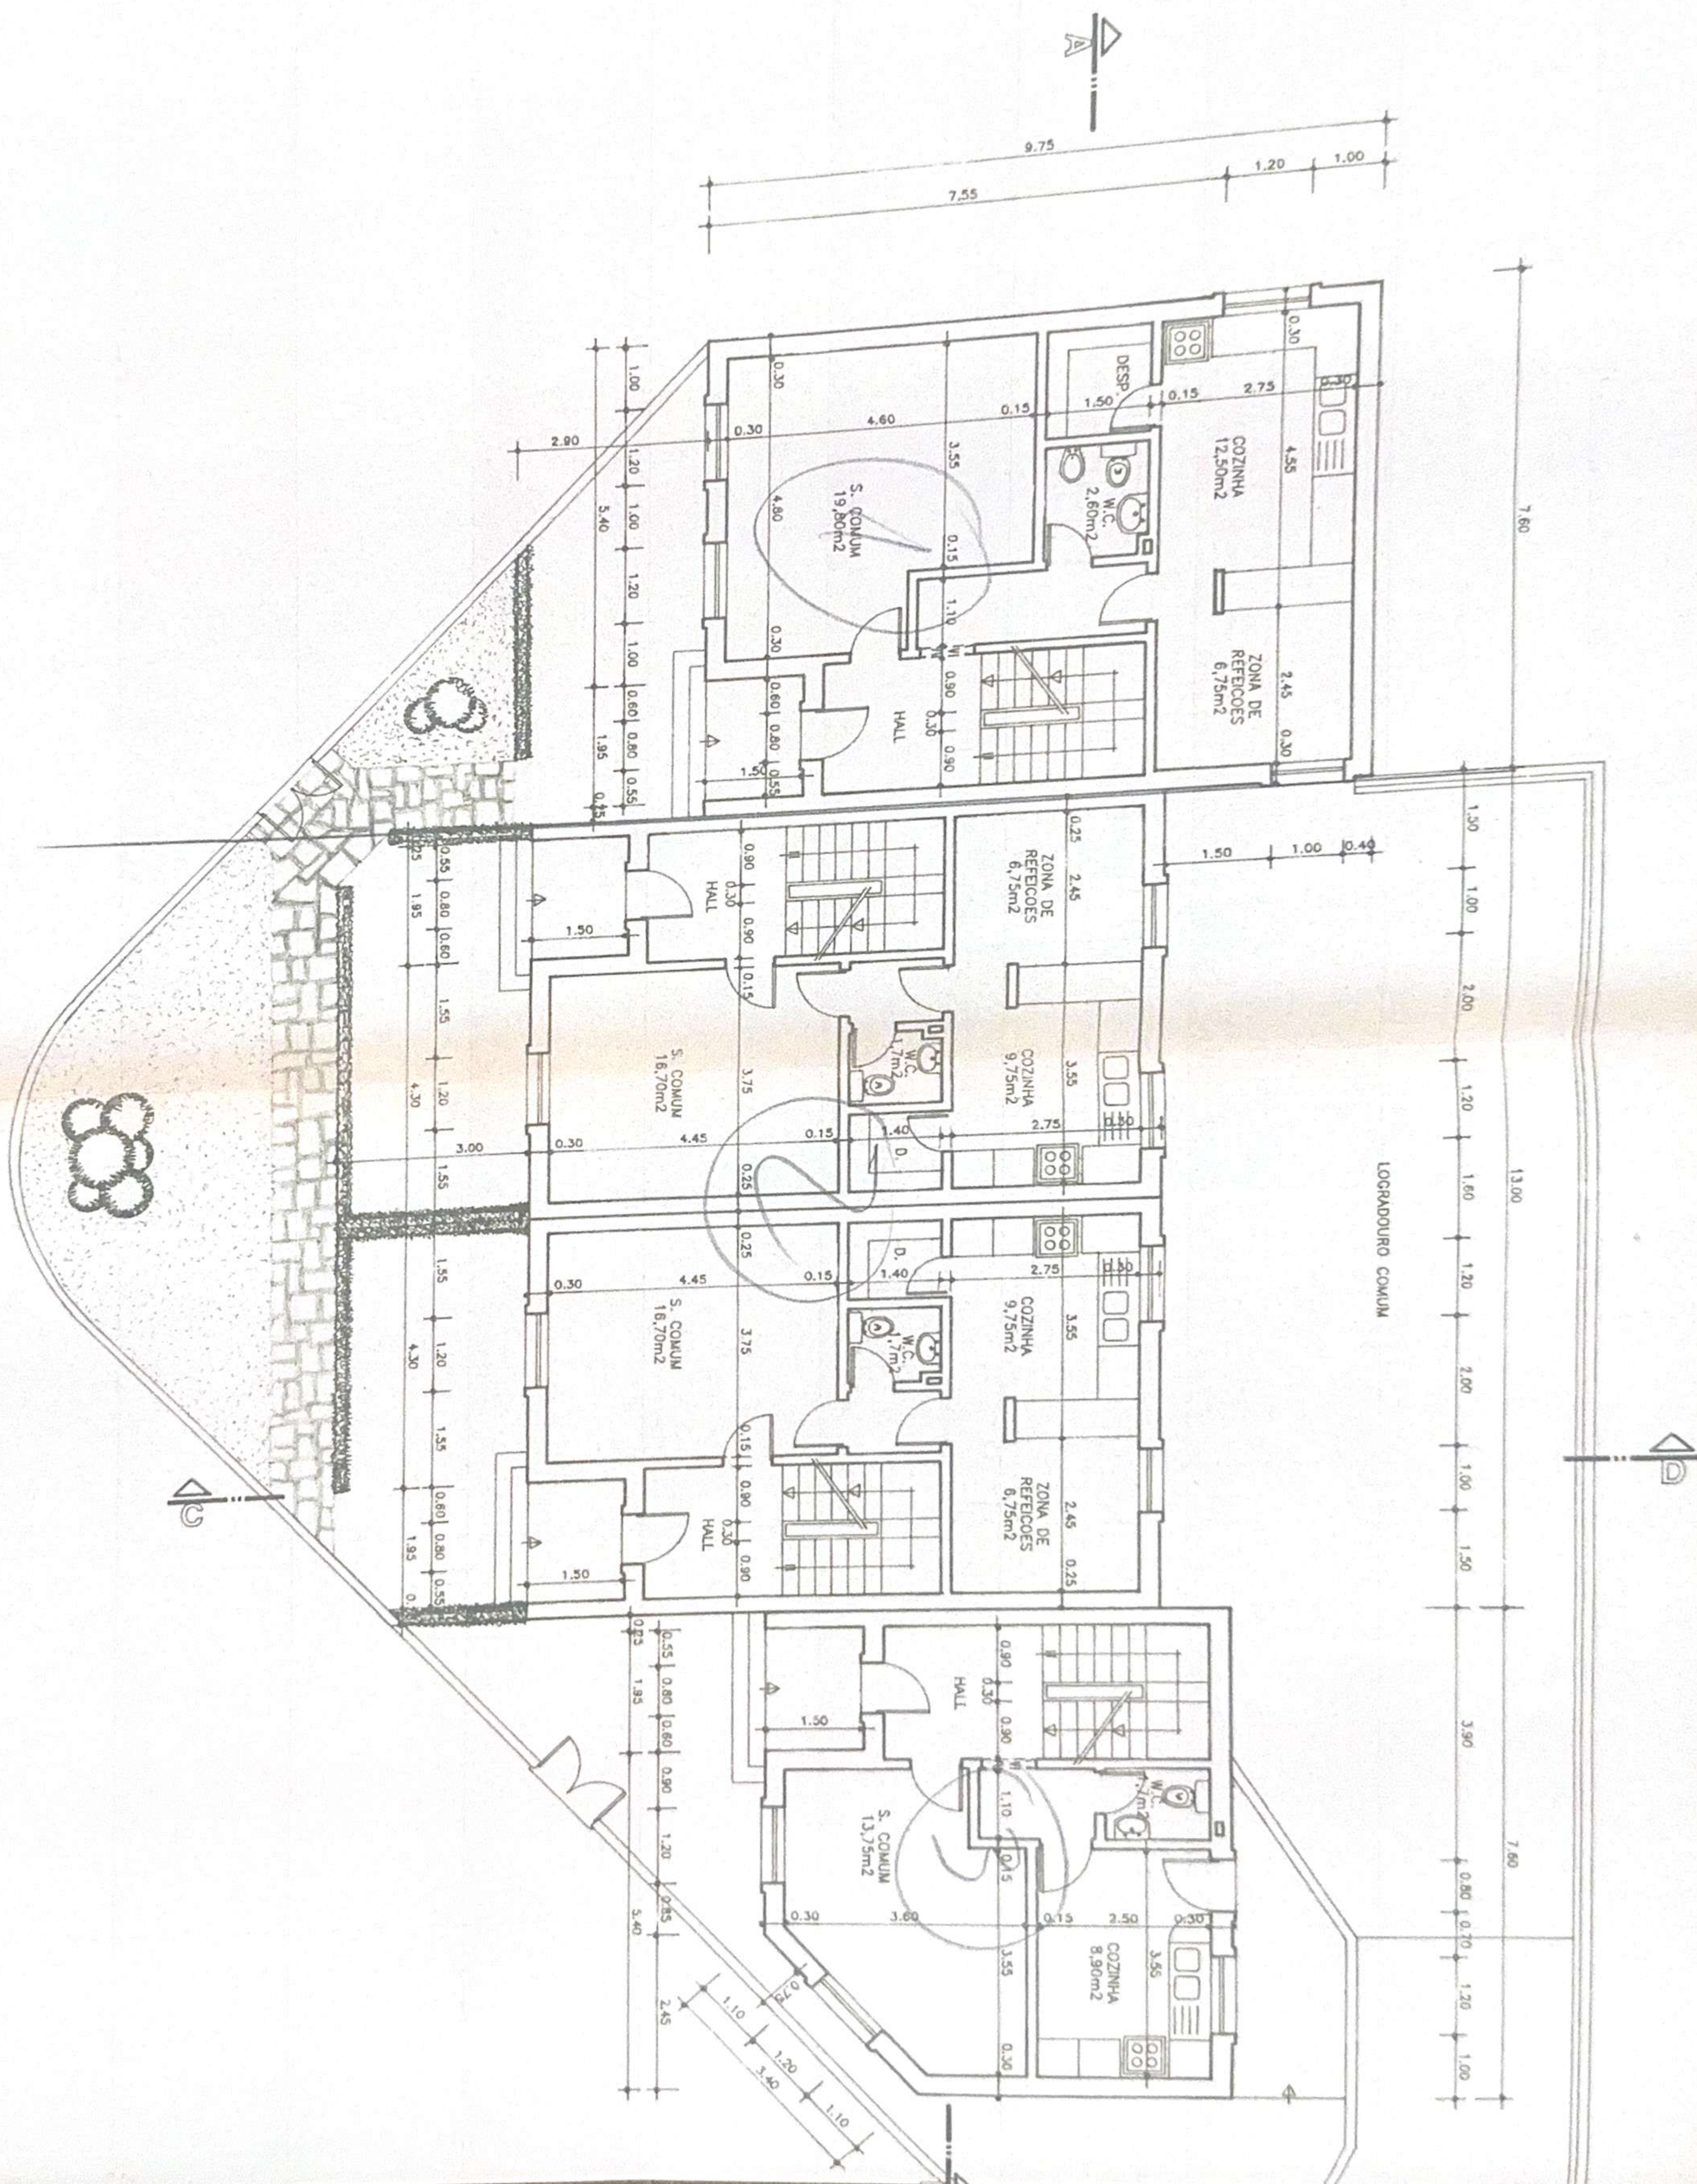


PLANTA DA CAVE

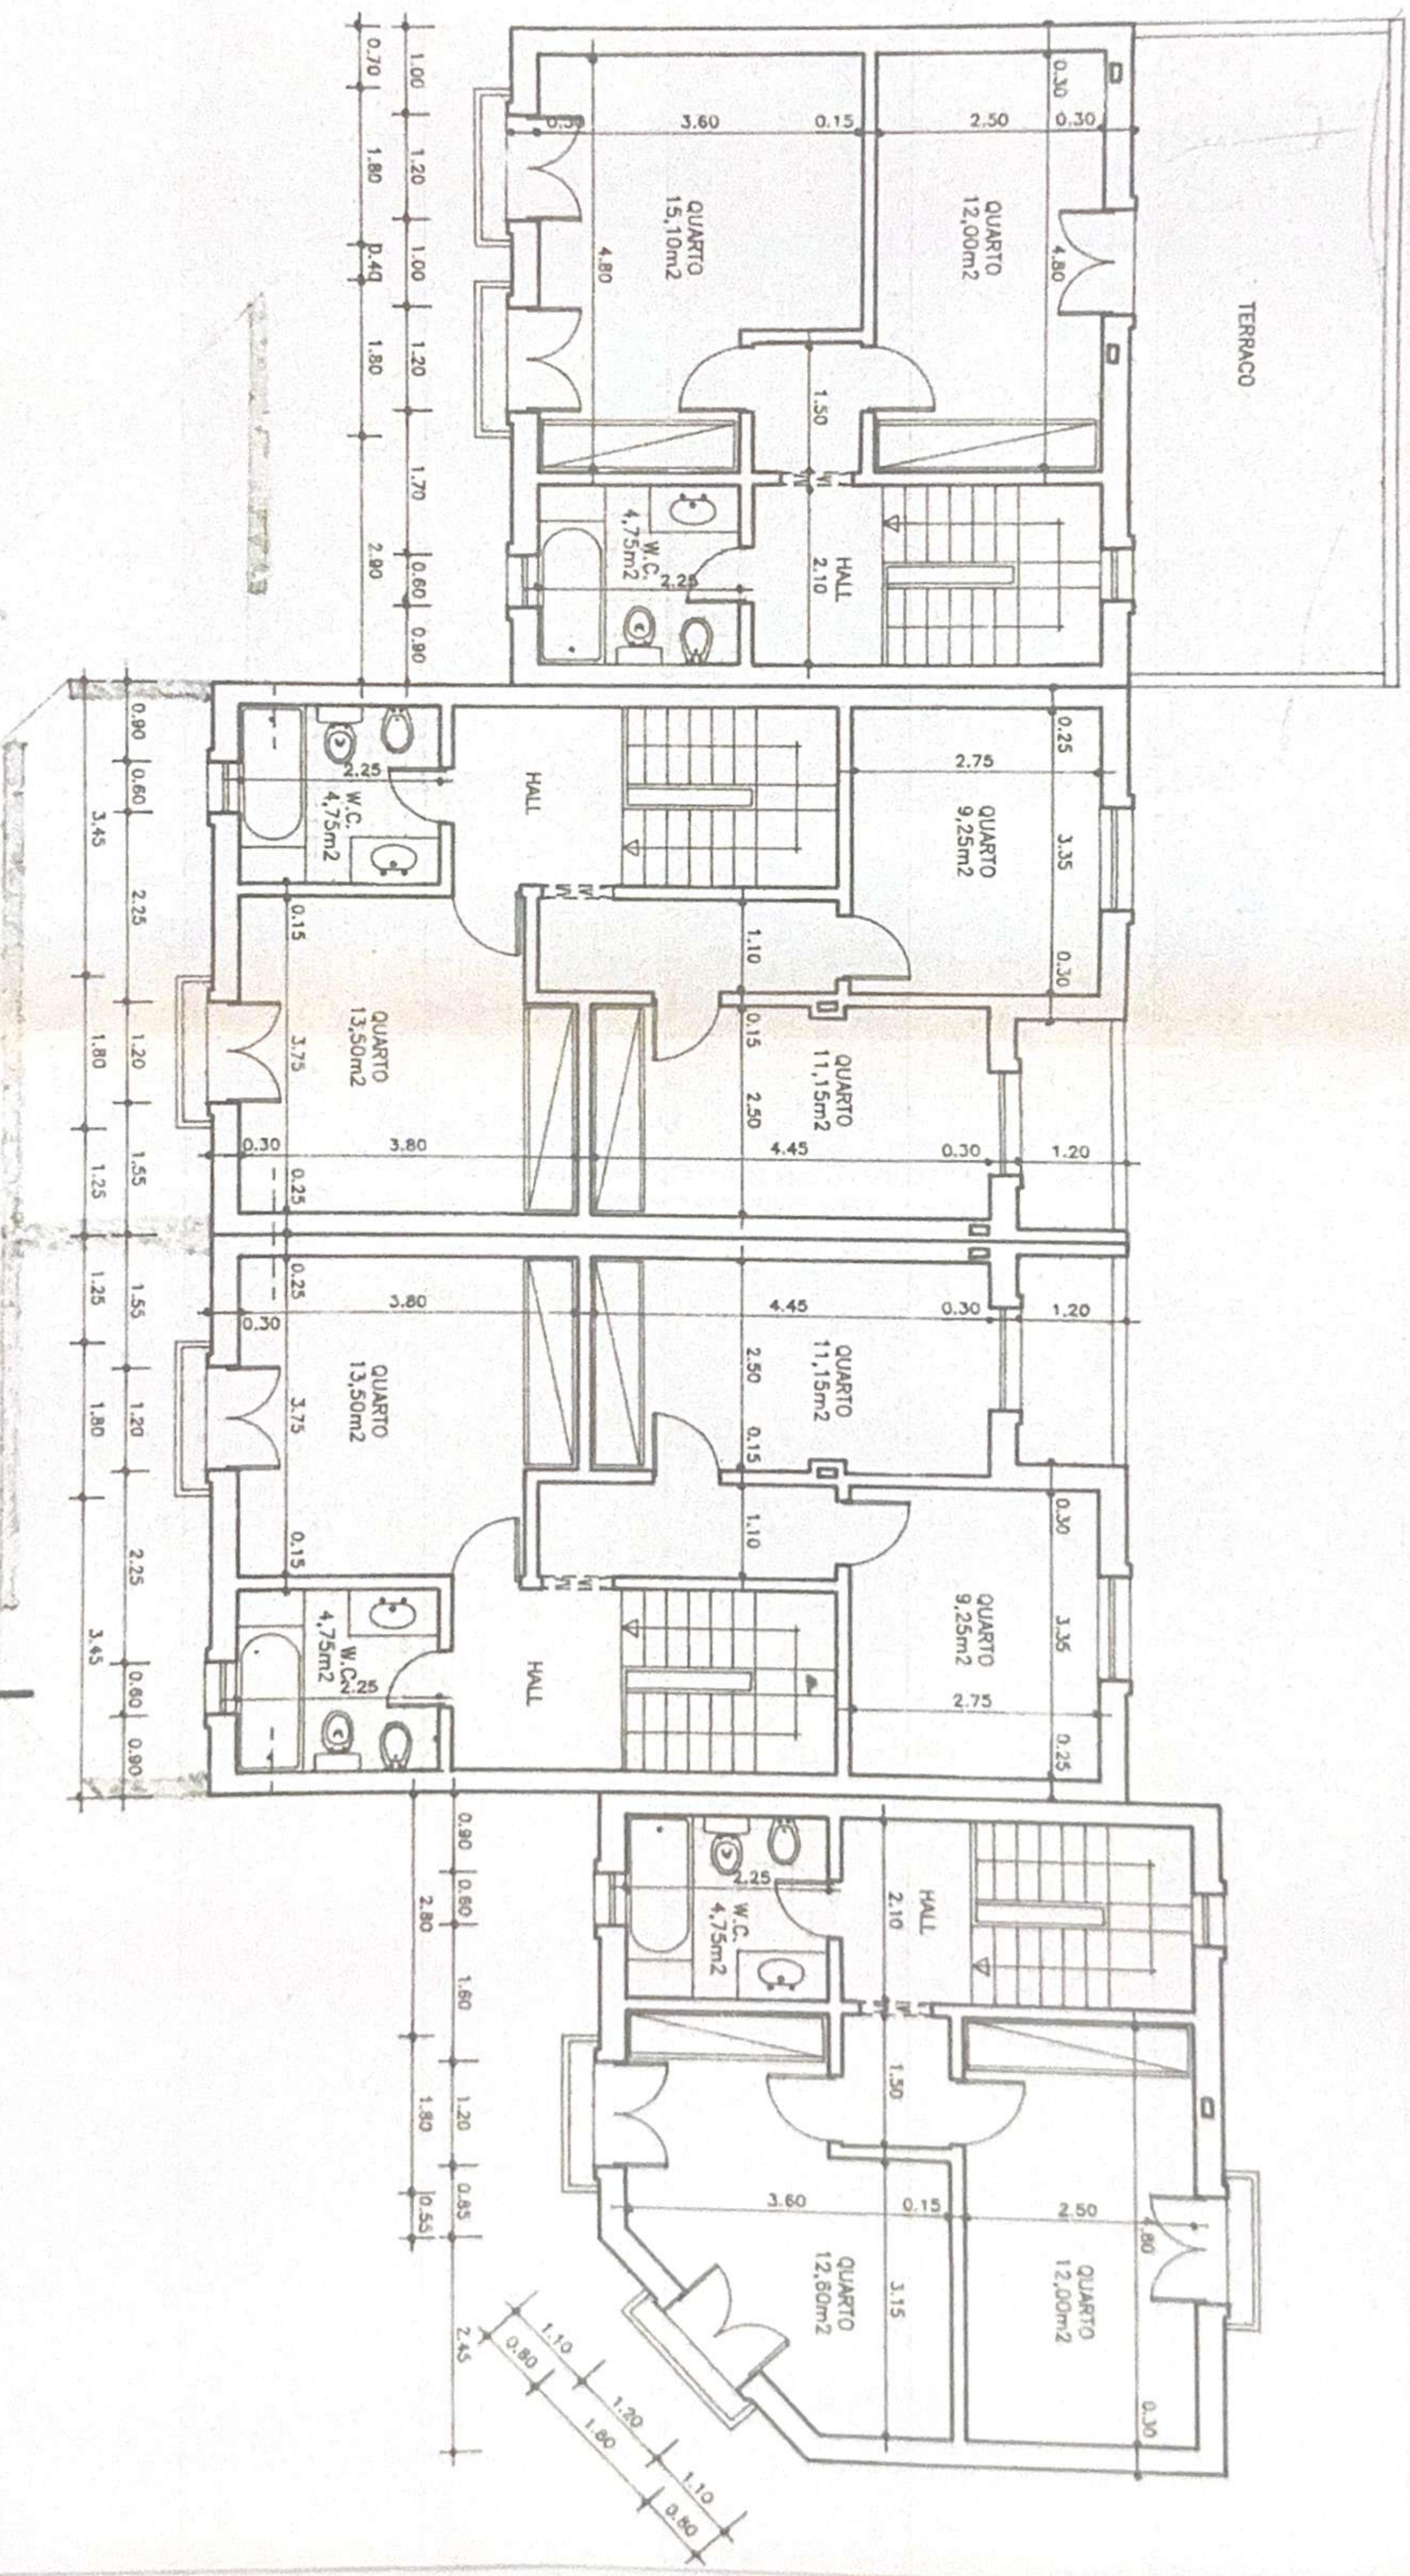

PLANTA DO RÉS-DO-CHÃO

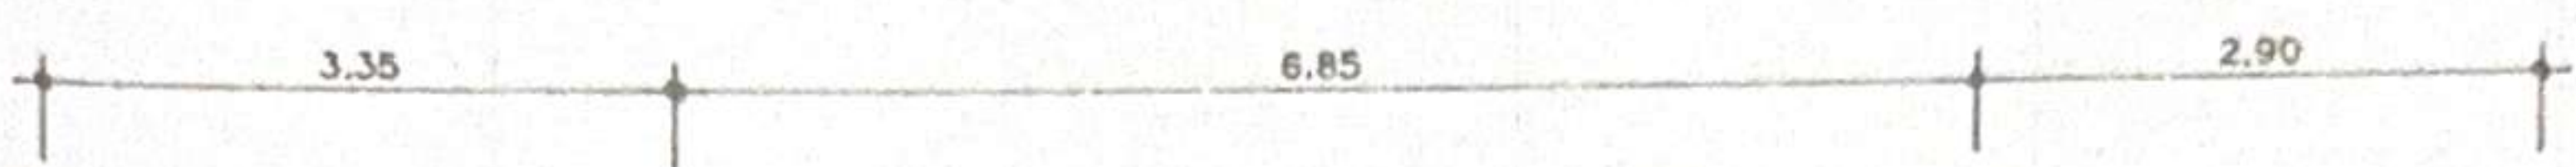

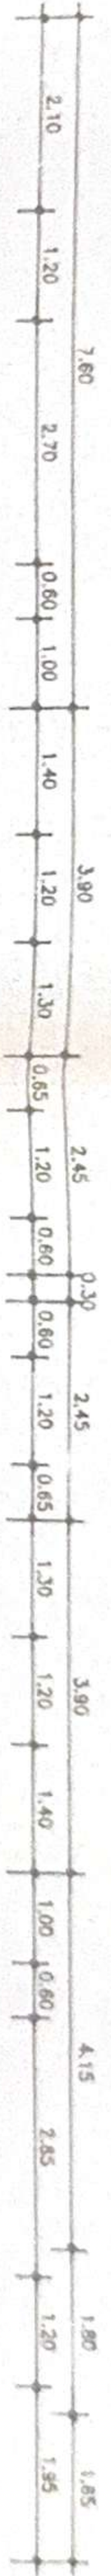

PLANTA DO 1º ANDAR

PLANTA DA COBERTURA

