
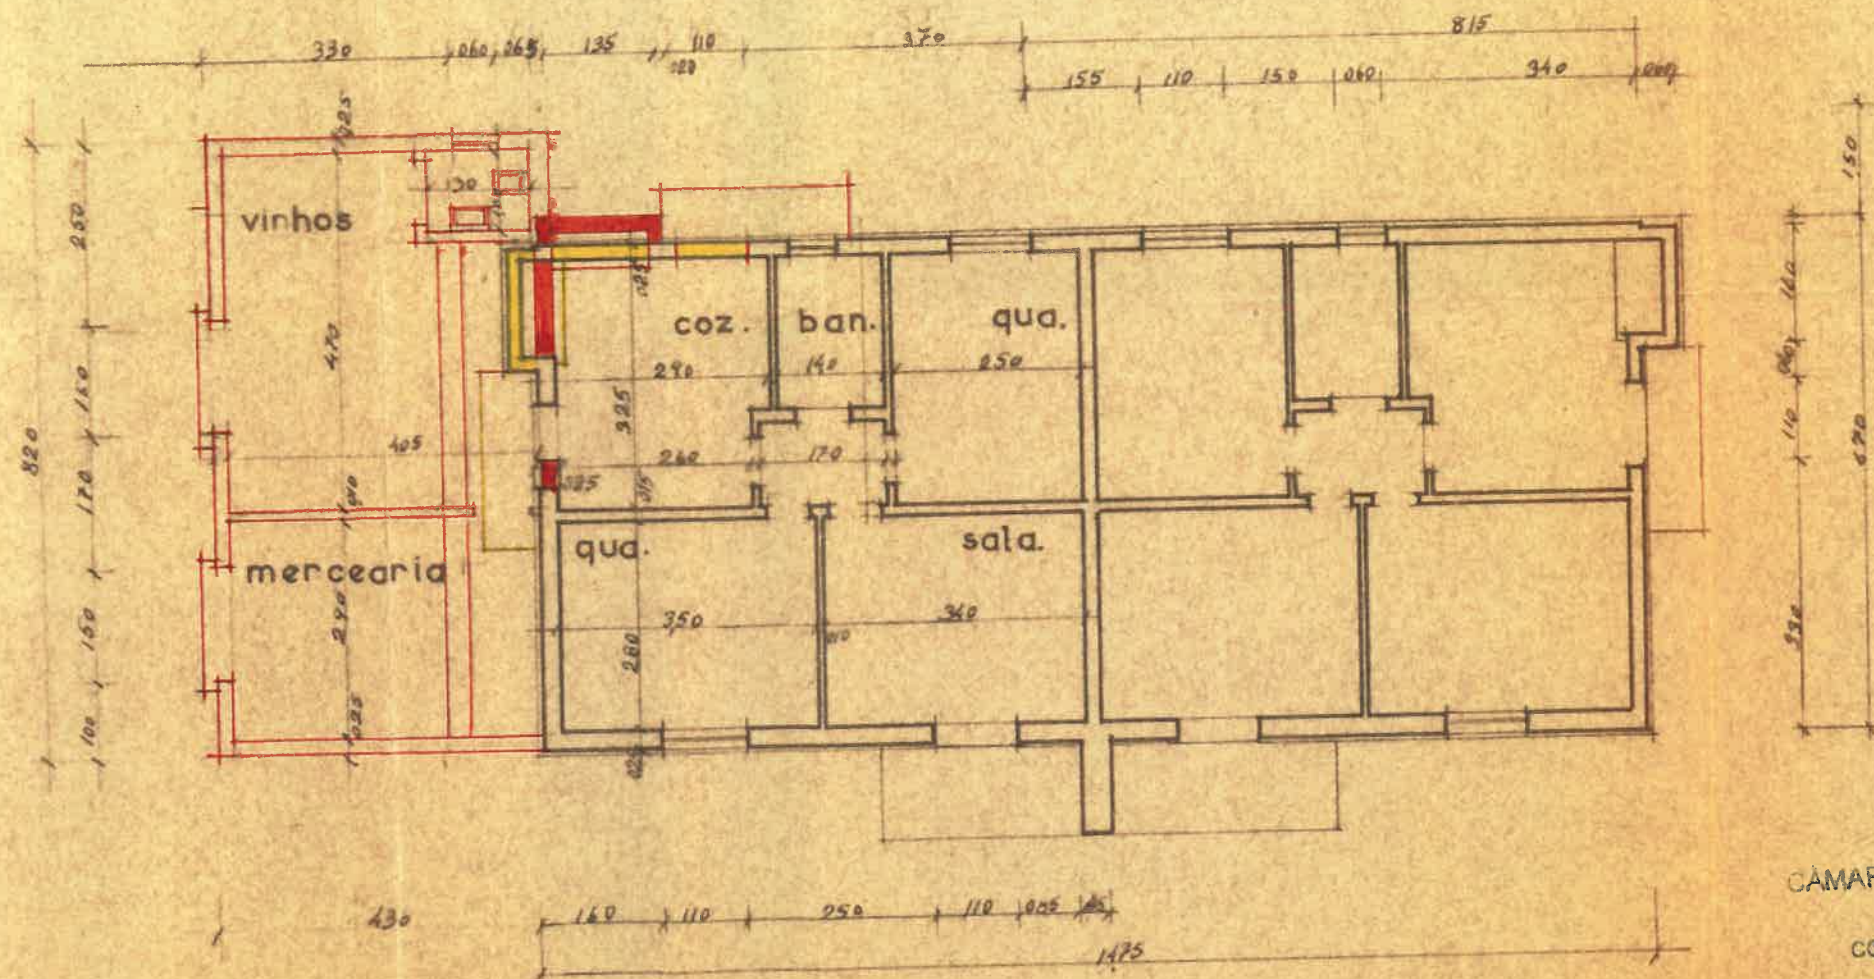


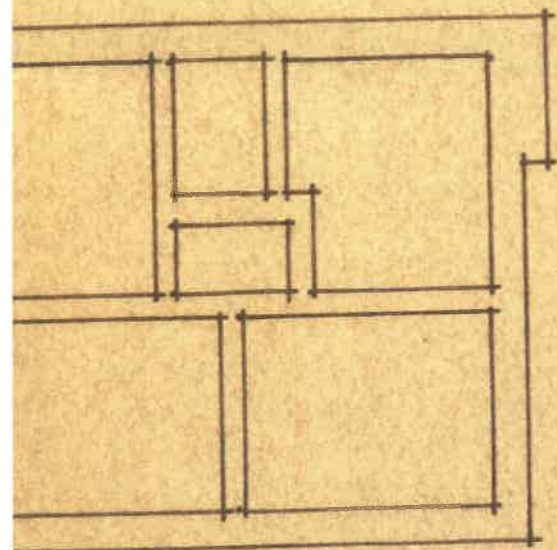

PISO

CÂMARA MUNICIPAL MONTIJO
D.P.T.U.
CONFERE COM O ORIGINAL
30/1/2025
dane