


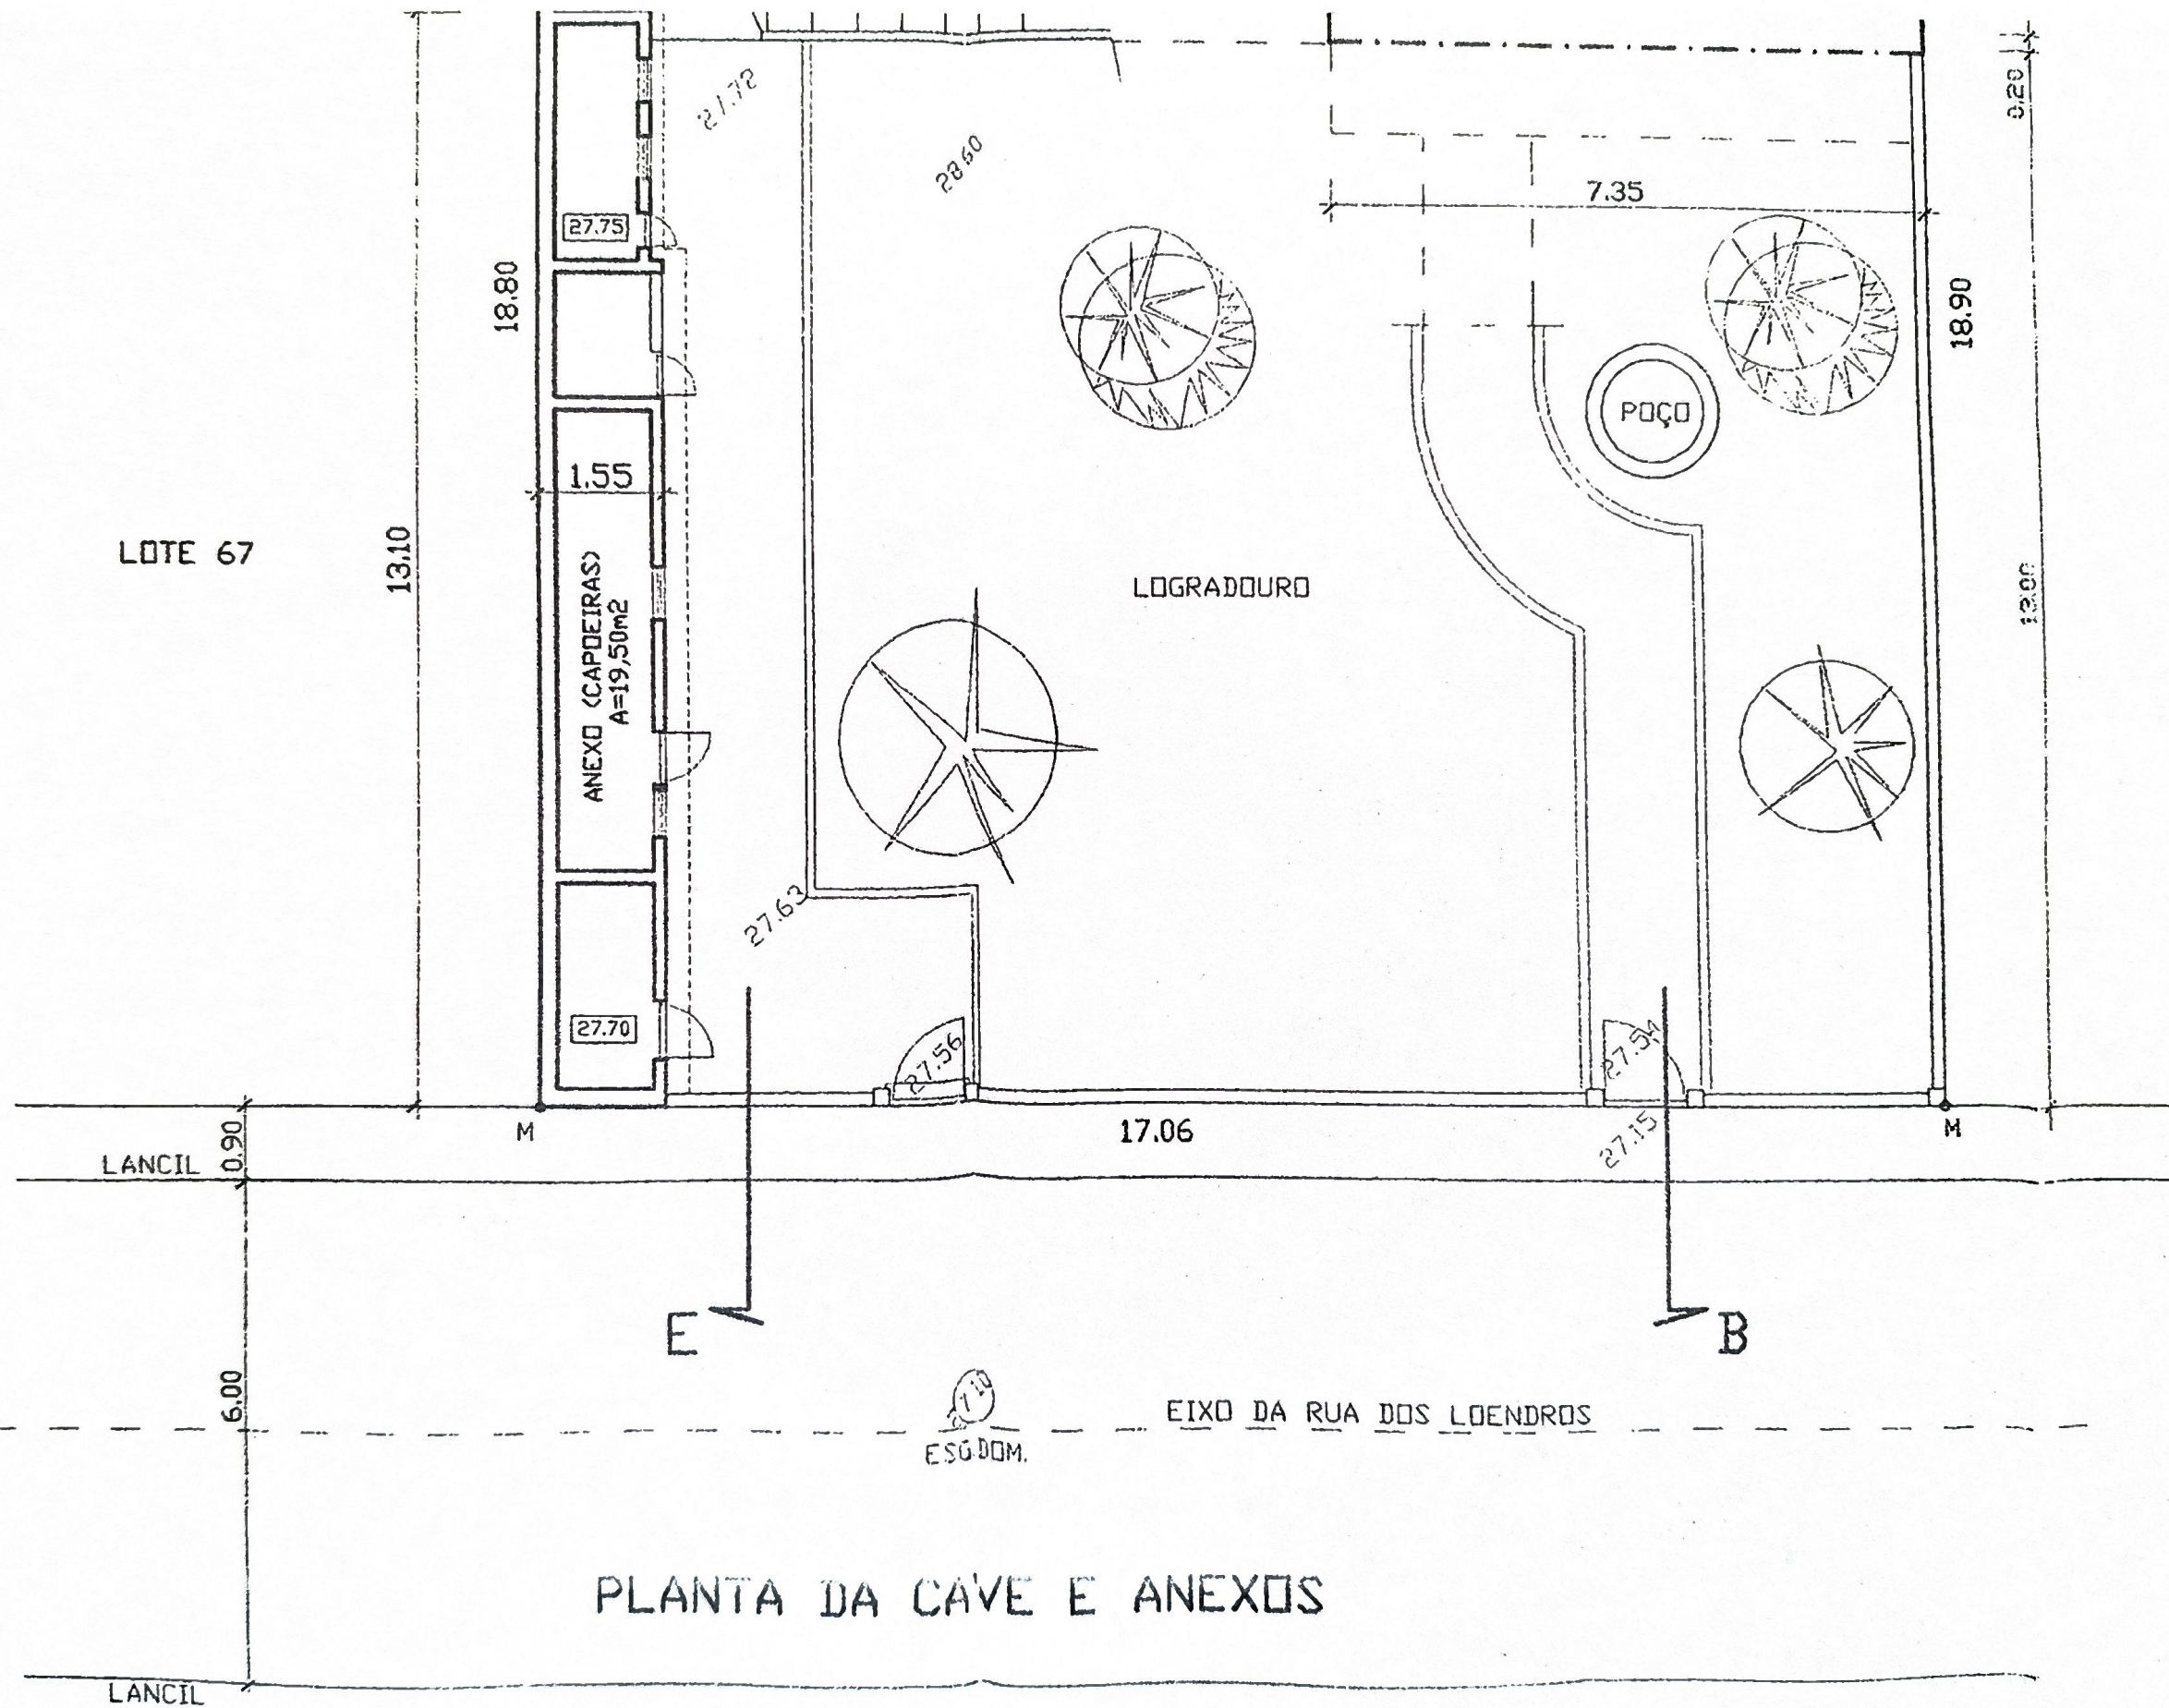

PLANTA DA CAVE E ANEXOS

LOTE 67

LOTE 1

LOGRADOIRO

18.80

18.90

13.00

0.20

7.35

POÇO

28.28

17.06

27.76

27.87

27.63

27.56

27.54

27.15

27.29

27.72

28.61

LANCIL

0.90

16.00

LANCIL

E

B

EIXO DA RUA DOS LOENDROS

ECG DOM

PLANTA DO PISO

D TÉCNICO	O
<i>Amorim</i>	LE
INSCRITO C.M.SEIXAL, Nº1600	RI
MORADIA DE 1 PISO	SI
ESCALA	PI
1:100	F
DATA	
Agosto, 2002	