



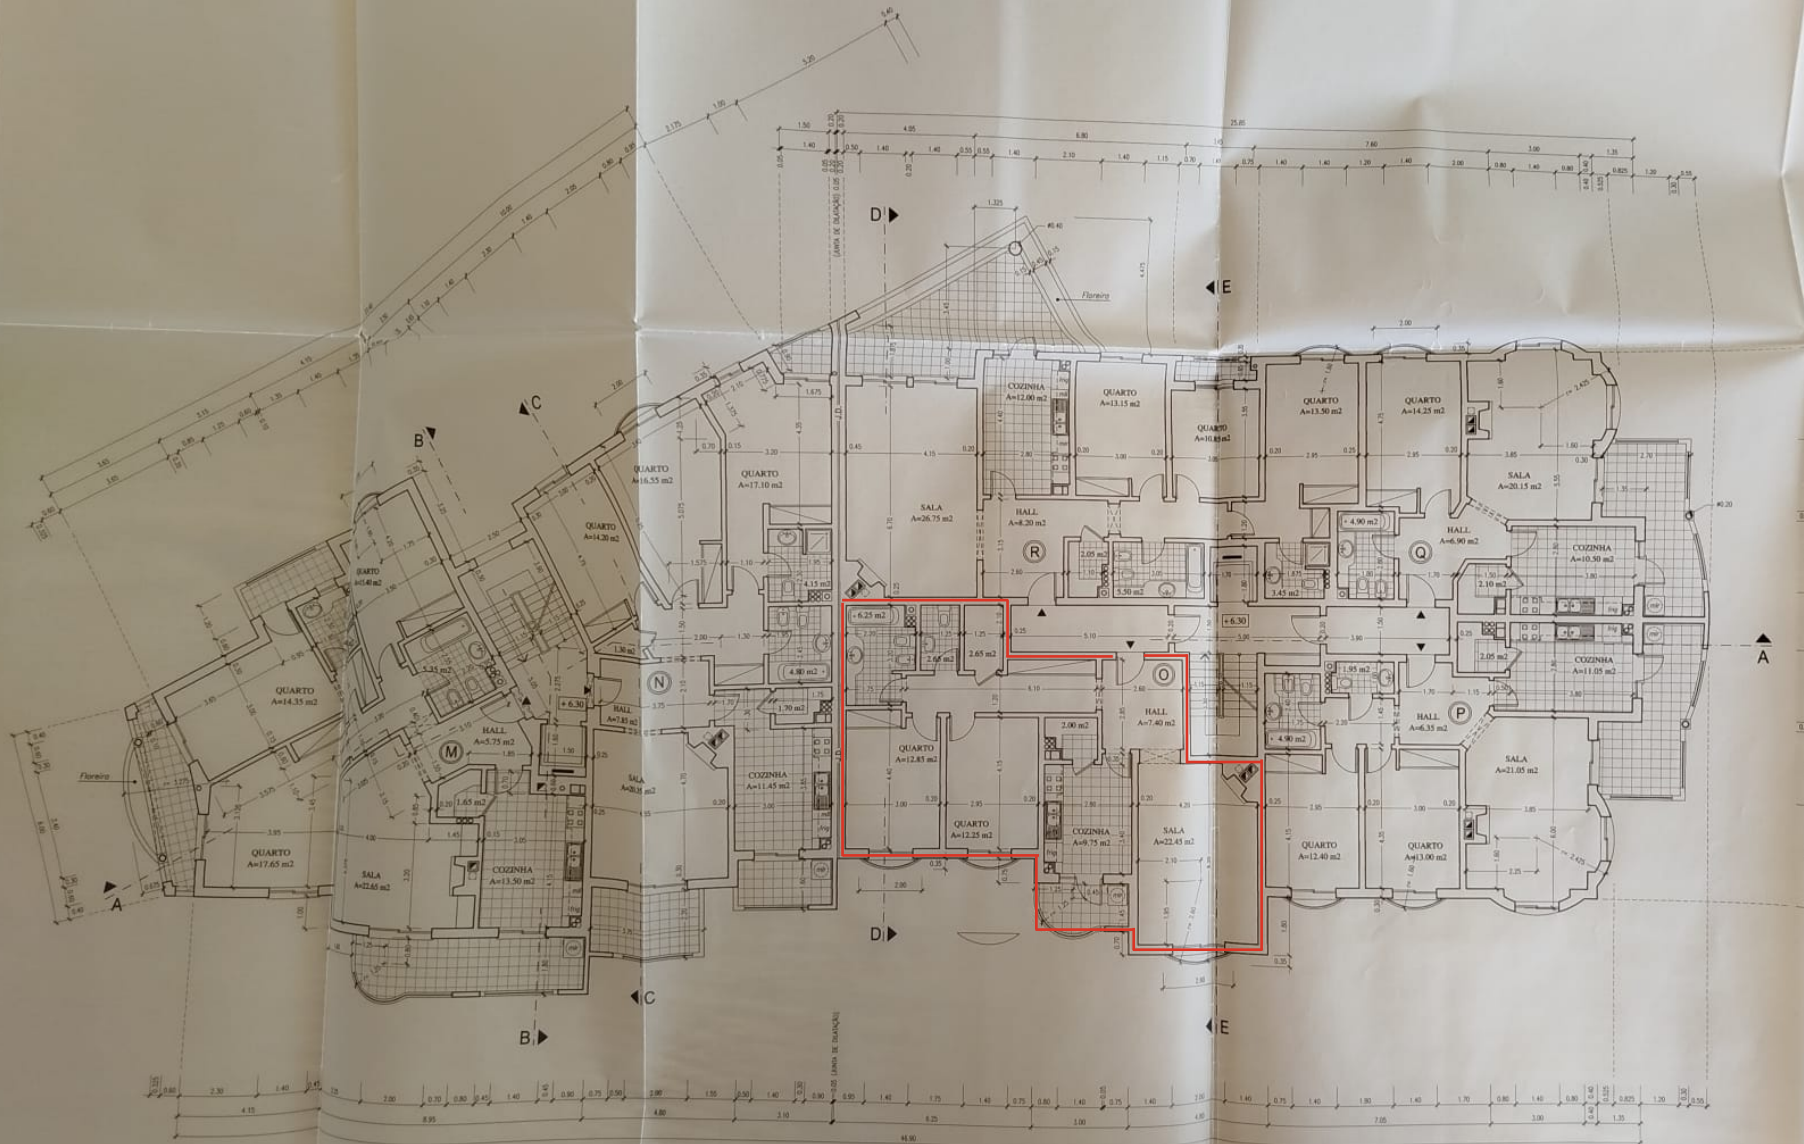

LEGENDA

- (M) T3 A=131.00 m²
- (N) T3 A=131.00 m²
- (O) T2 A=107.00 m²
- (P) T2 A=93.50 m²
- (Q) T1 A=72.00 m²
- (R) T3 A=127.50 m²

 

1:100 Maio 2000 4	Representa: PREDILAGOS
	Desenhado: PLANTA DO 2º ANDAR
	Projeto de: ARQUITECTURA Telas Finais
	A. Técnico: Rossio S. João LAGOS