



A

10.20

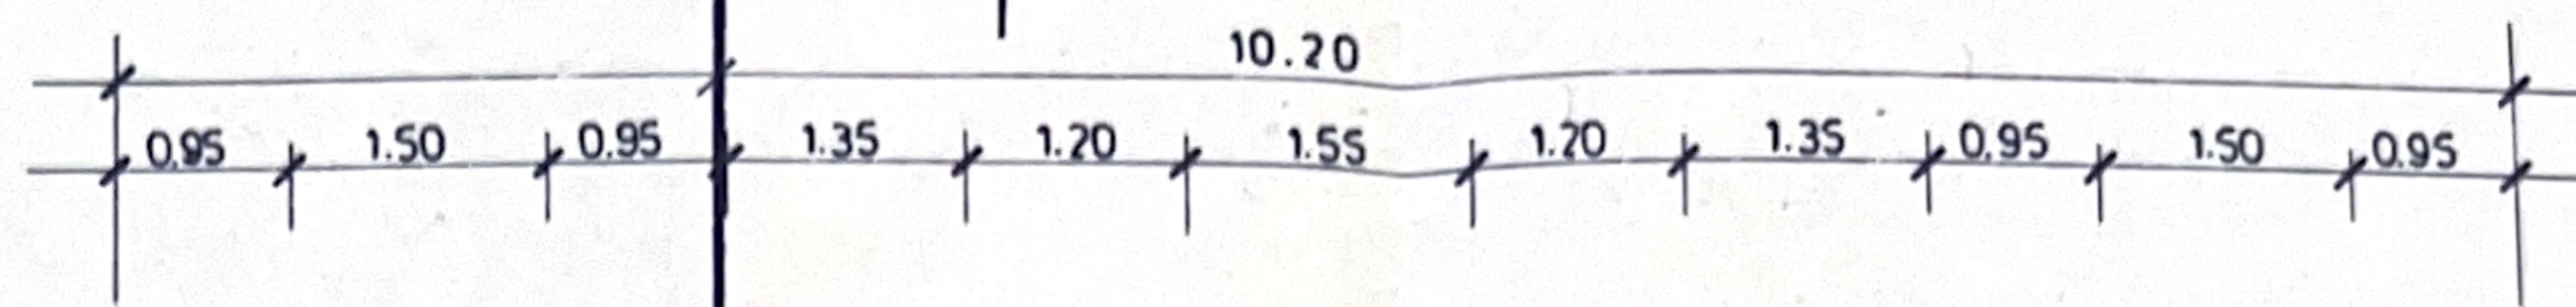

LOTE Nº 27


0.60

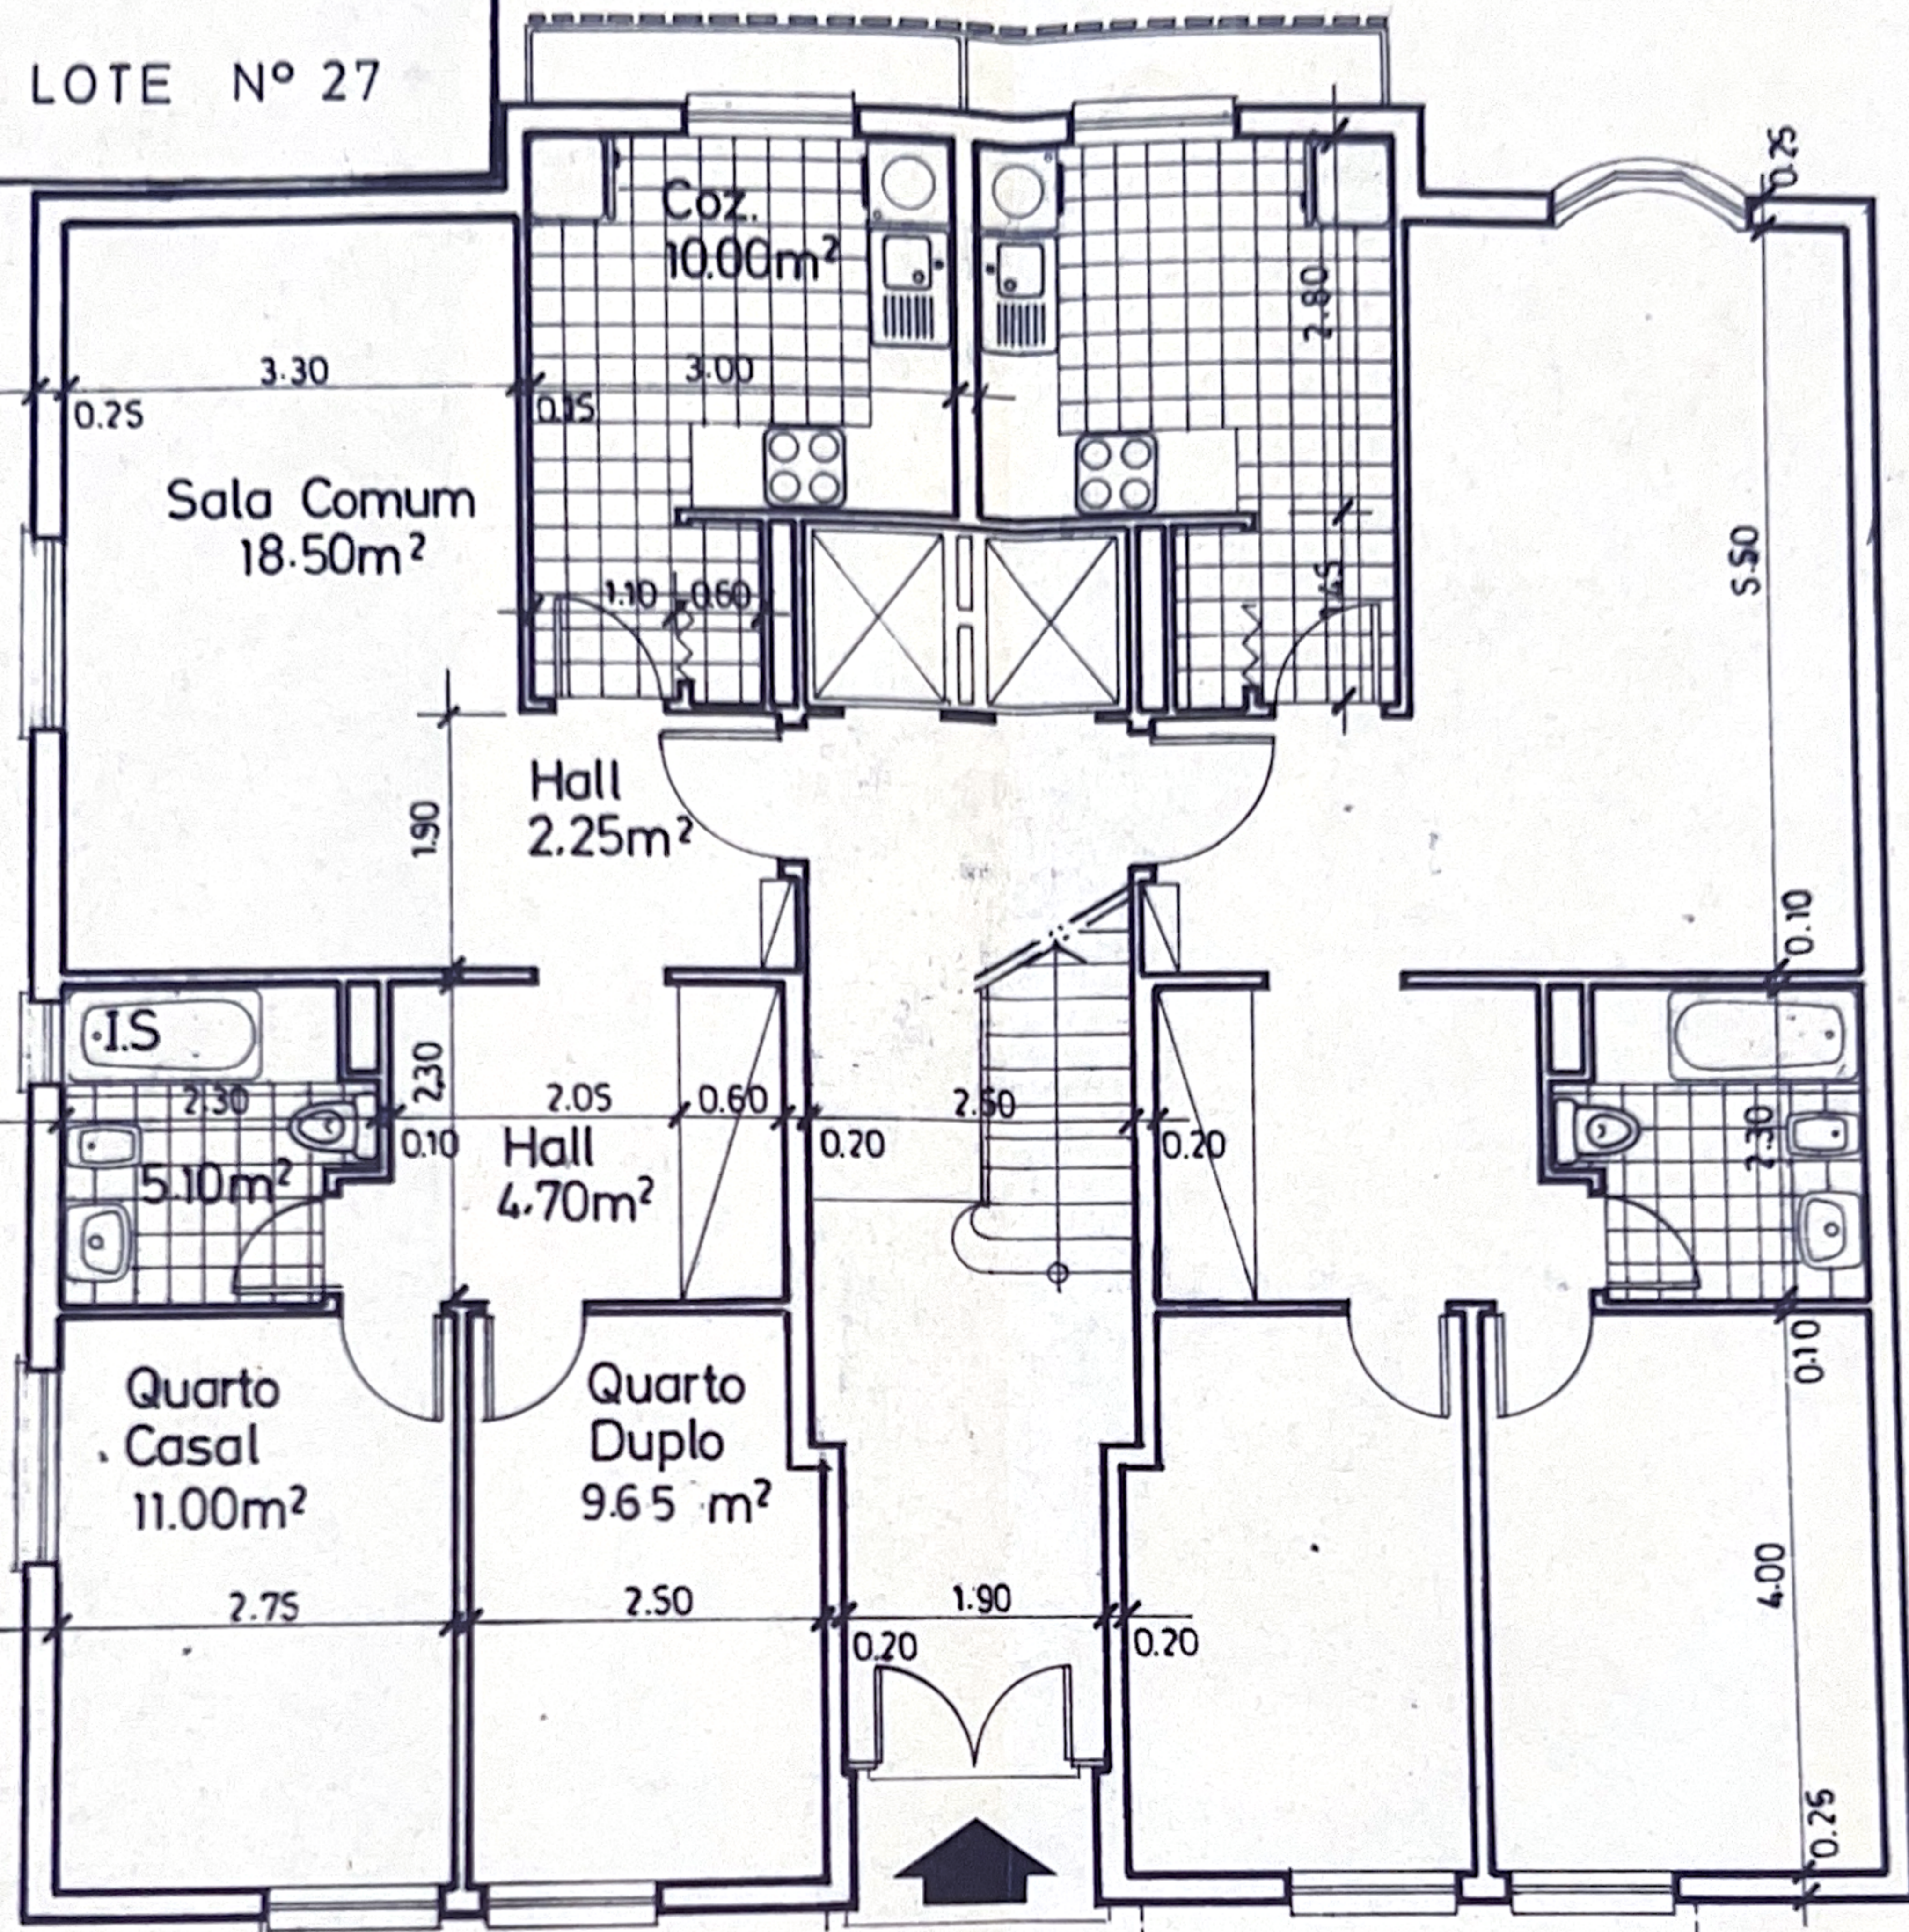

12.50

162.25

B

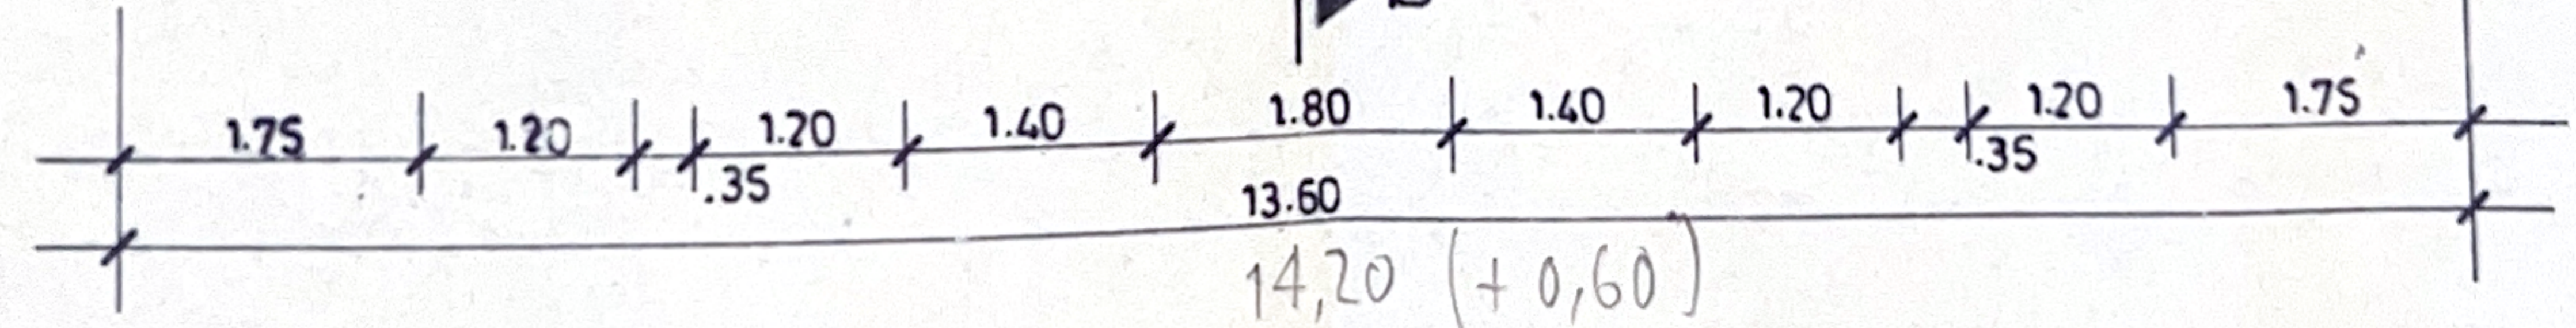

PLANTA DO R/CHÃO