


0.25 2.15 1.575 2.15 0.30 1.70 0.475 1.075 0.25 1.075 0.475 1.70 0.30 2.15 1.575 2.15 0.25

1.375 3.725 2.225 1.86 1.325 1.86 2.225 3.725 1.325

6.05 6.90 6.05

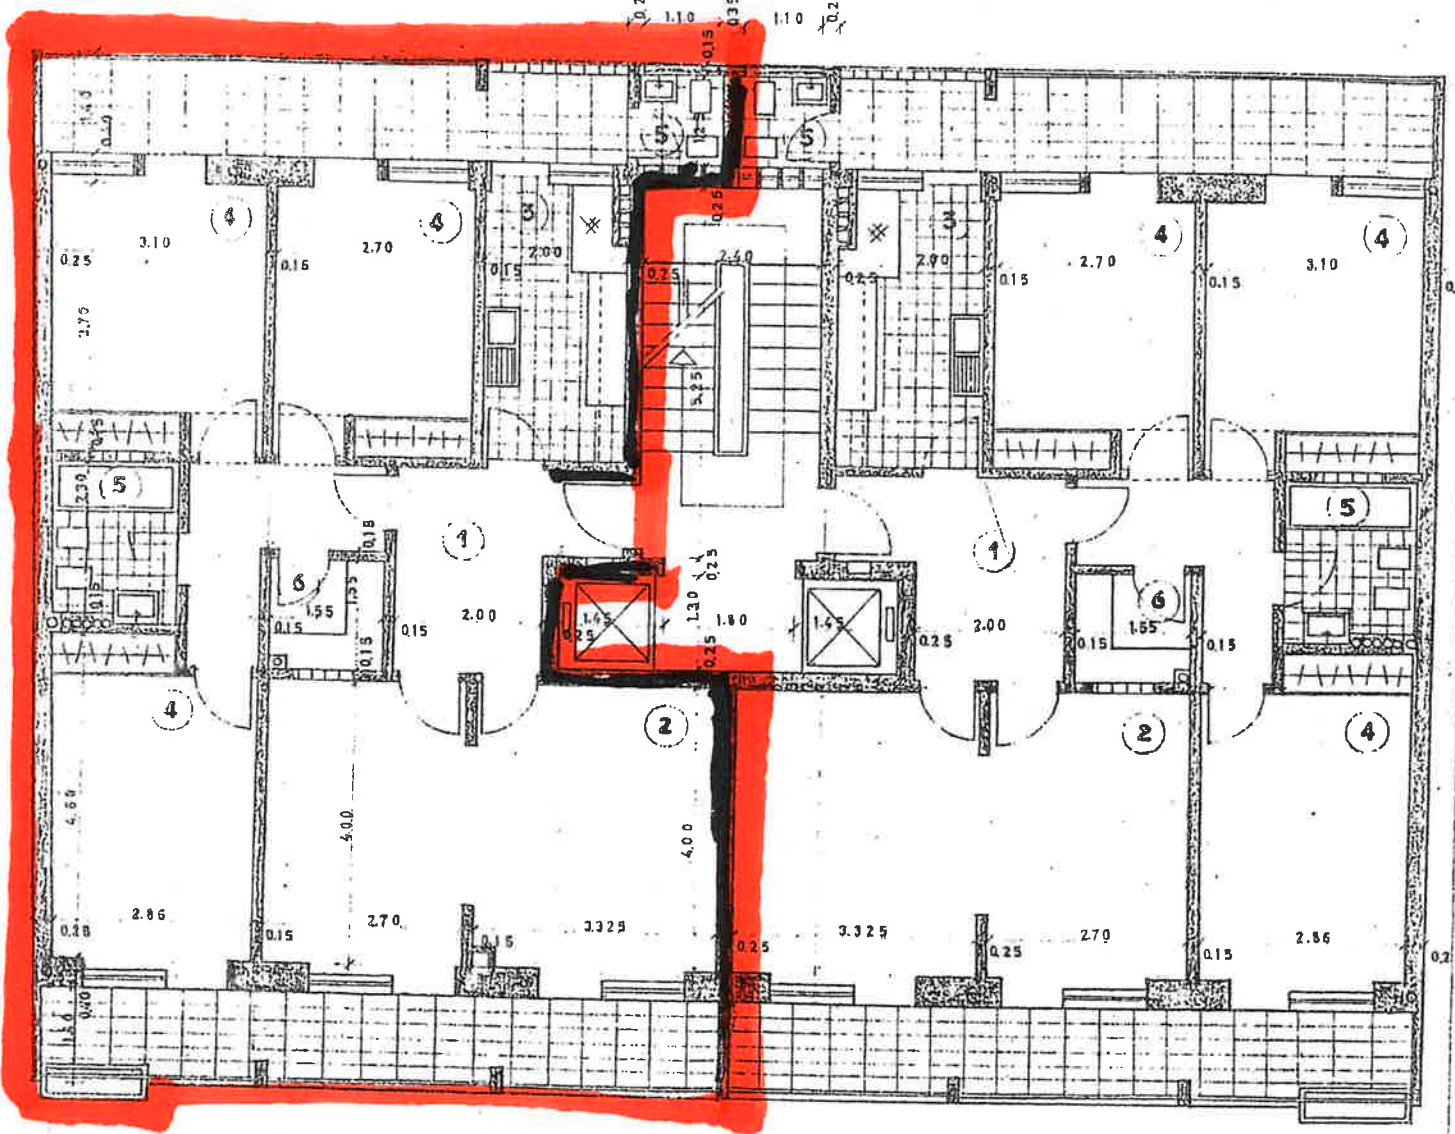

0.15 3.01 0.15 3.01 0.15 3.01 0.15 3.01 0.15 3.01 0.15 3.01 0.15 3.01 0.15 3.01 0.15

1.65 3.18 3.18 3.18 3.18 3.18 3.18 3.18 1.65

0.86 2.00 1.16 2.00 1.16 2.00 1.16 2.00 1.16 2.00 1.16 2.00 1.16 2.00 0.86

19.12



andares