


PLANTA DA CAVE

LEGENDA


- ① - A=272.00m<sup>2</sup>
- ② - A=2.00m<sup>2</sup>

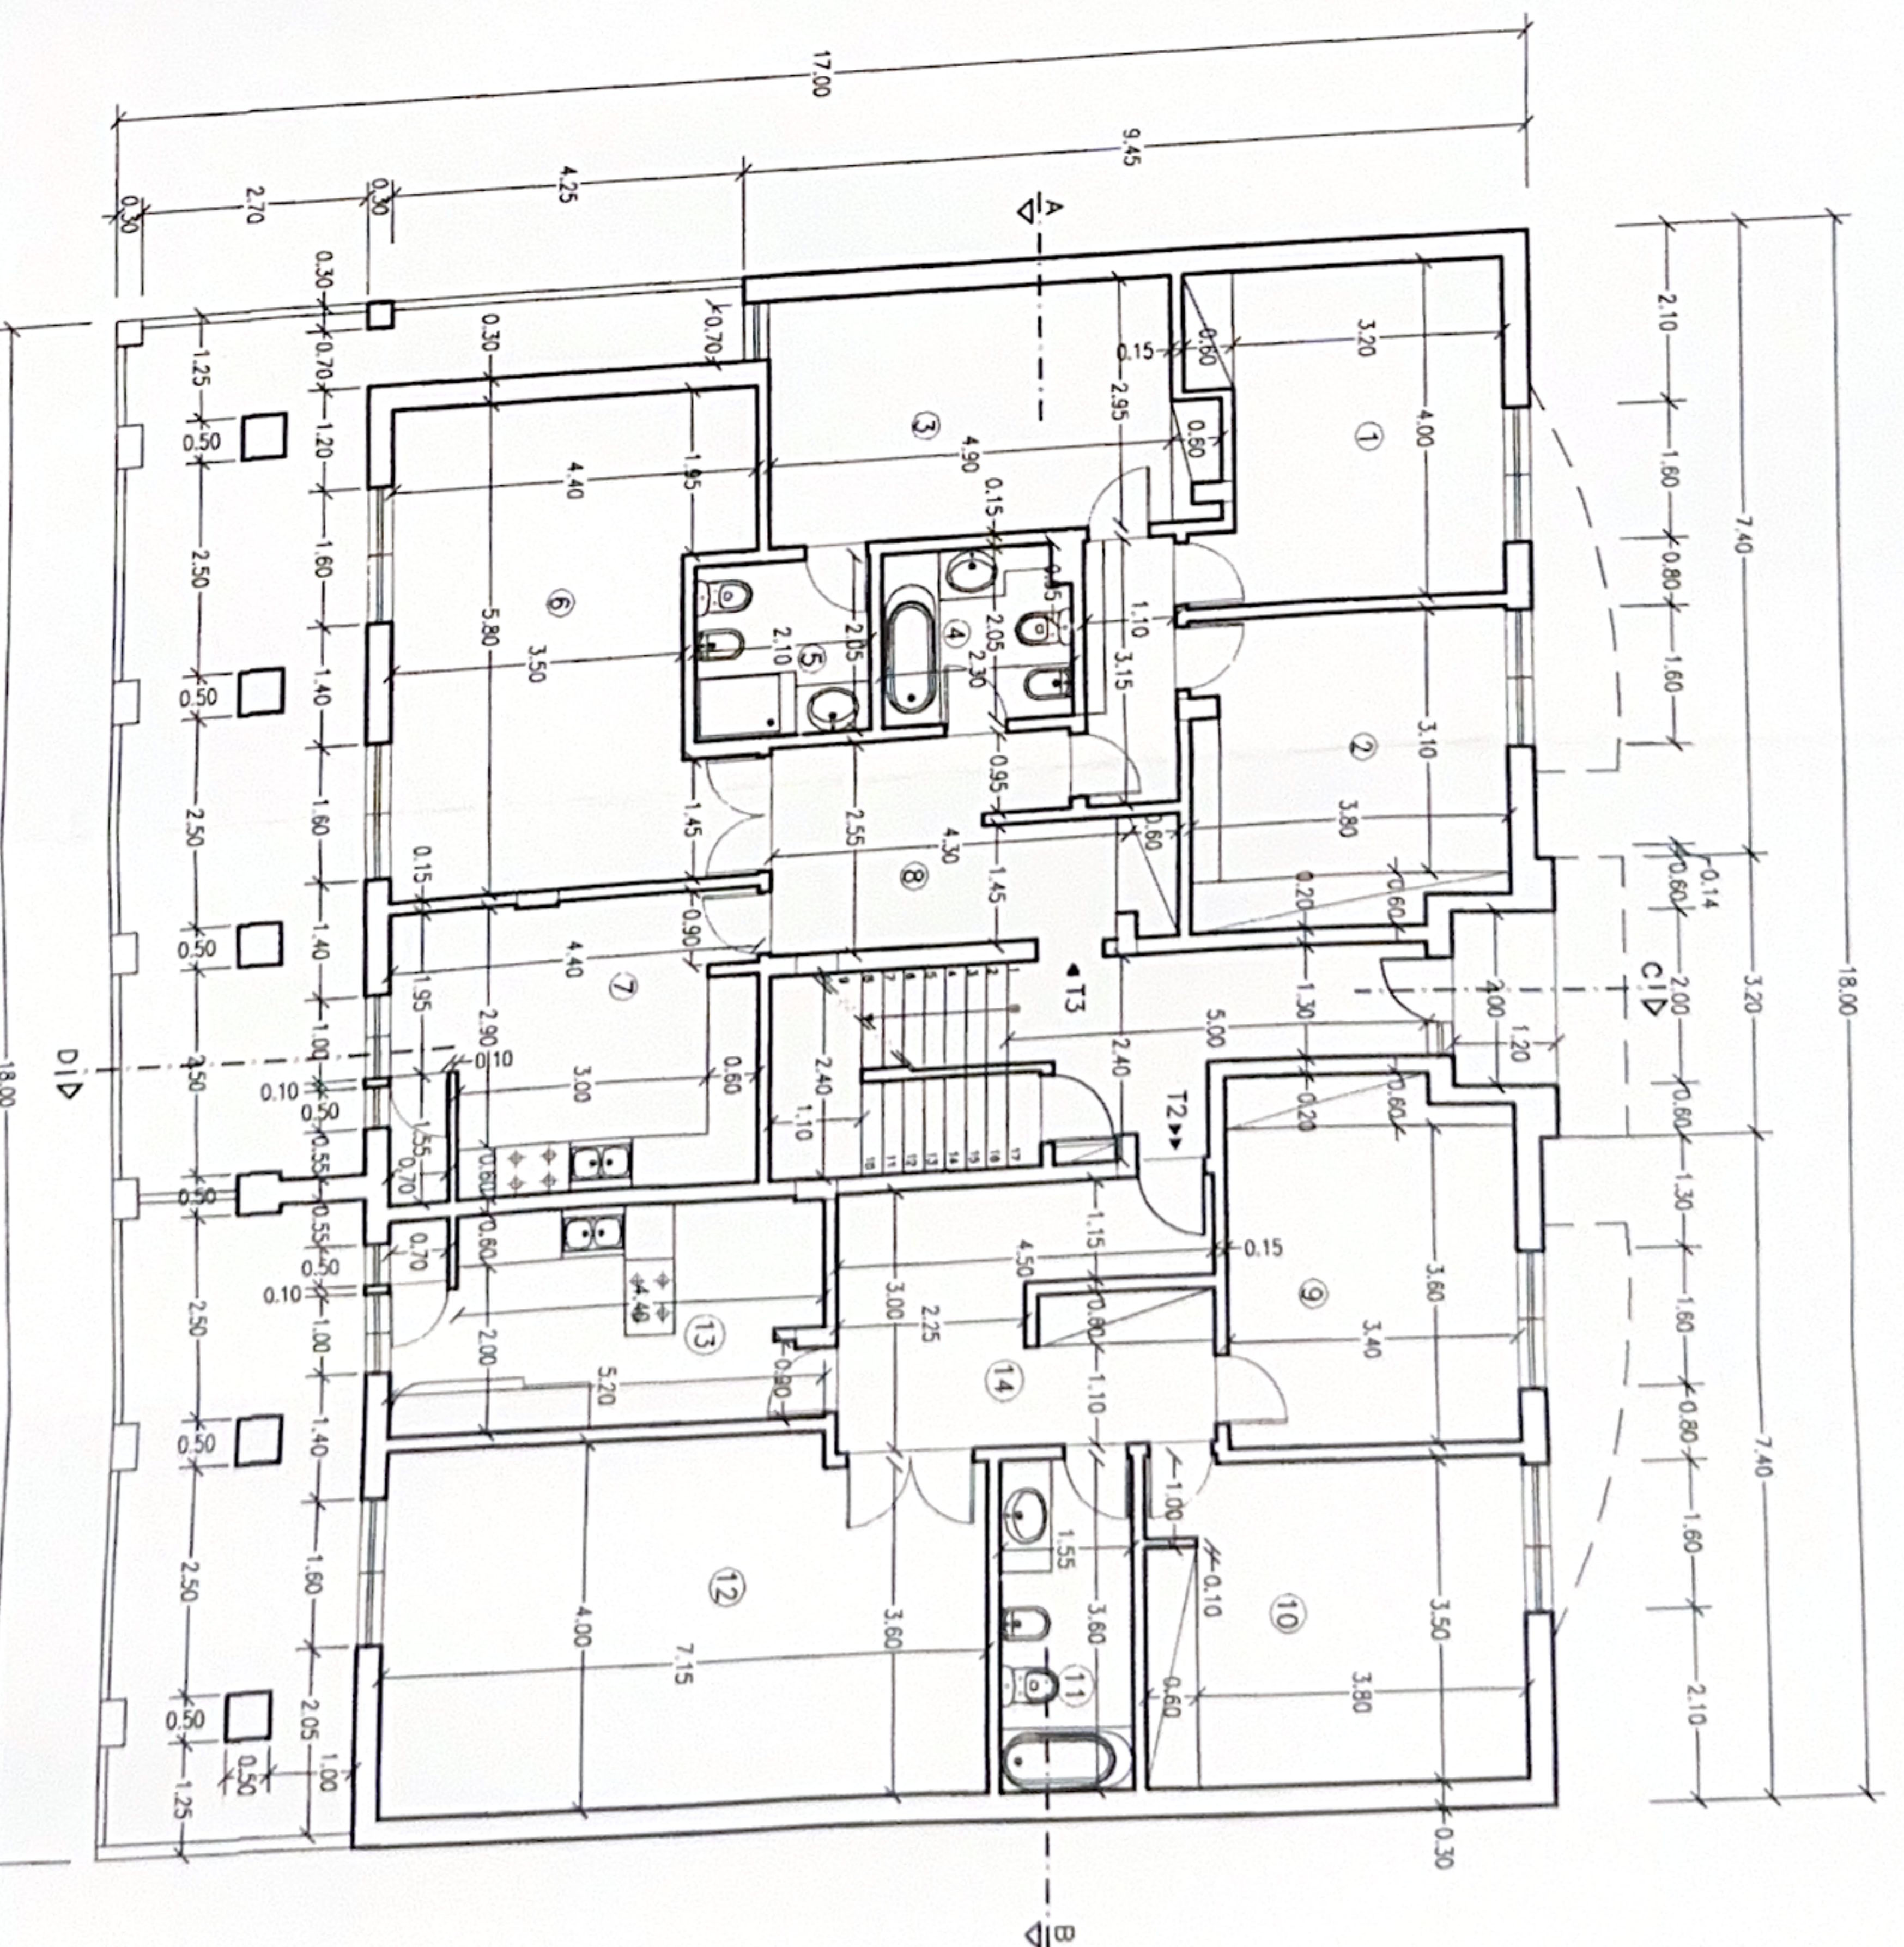


PLANTA DO PISO 1

LEGENDA

- ① - A=14.25m<sup>2</sup>
- ② - A=13.65m<sup>2</sup>
- ③ - A=15.20m<sup>2</sup>
- ④ - A=4.50m<sup>2</sup>
- ⑤ - A=4.20m<sup>2</sup>
- ⑥ - A=23.30m<sup>2</sup>
- ⑦ - A=14.00m<sup>2</sup>
- ⑧ - A=10.95m<sup>2</sup>
- ⑨ - A=13.90m<sup>2</sup>
- ⑩ - A=15.50m<sup>2</sup>
- ⑪ - A=5.60m<sup>2</sup>
- ⑫ - A=27.90m<sup>2</sup>
- ⑬ - A=12.80m<sup>2</sup>
- ⑭ - A=11.80m<sup>2</sup>

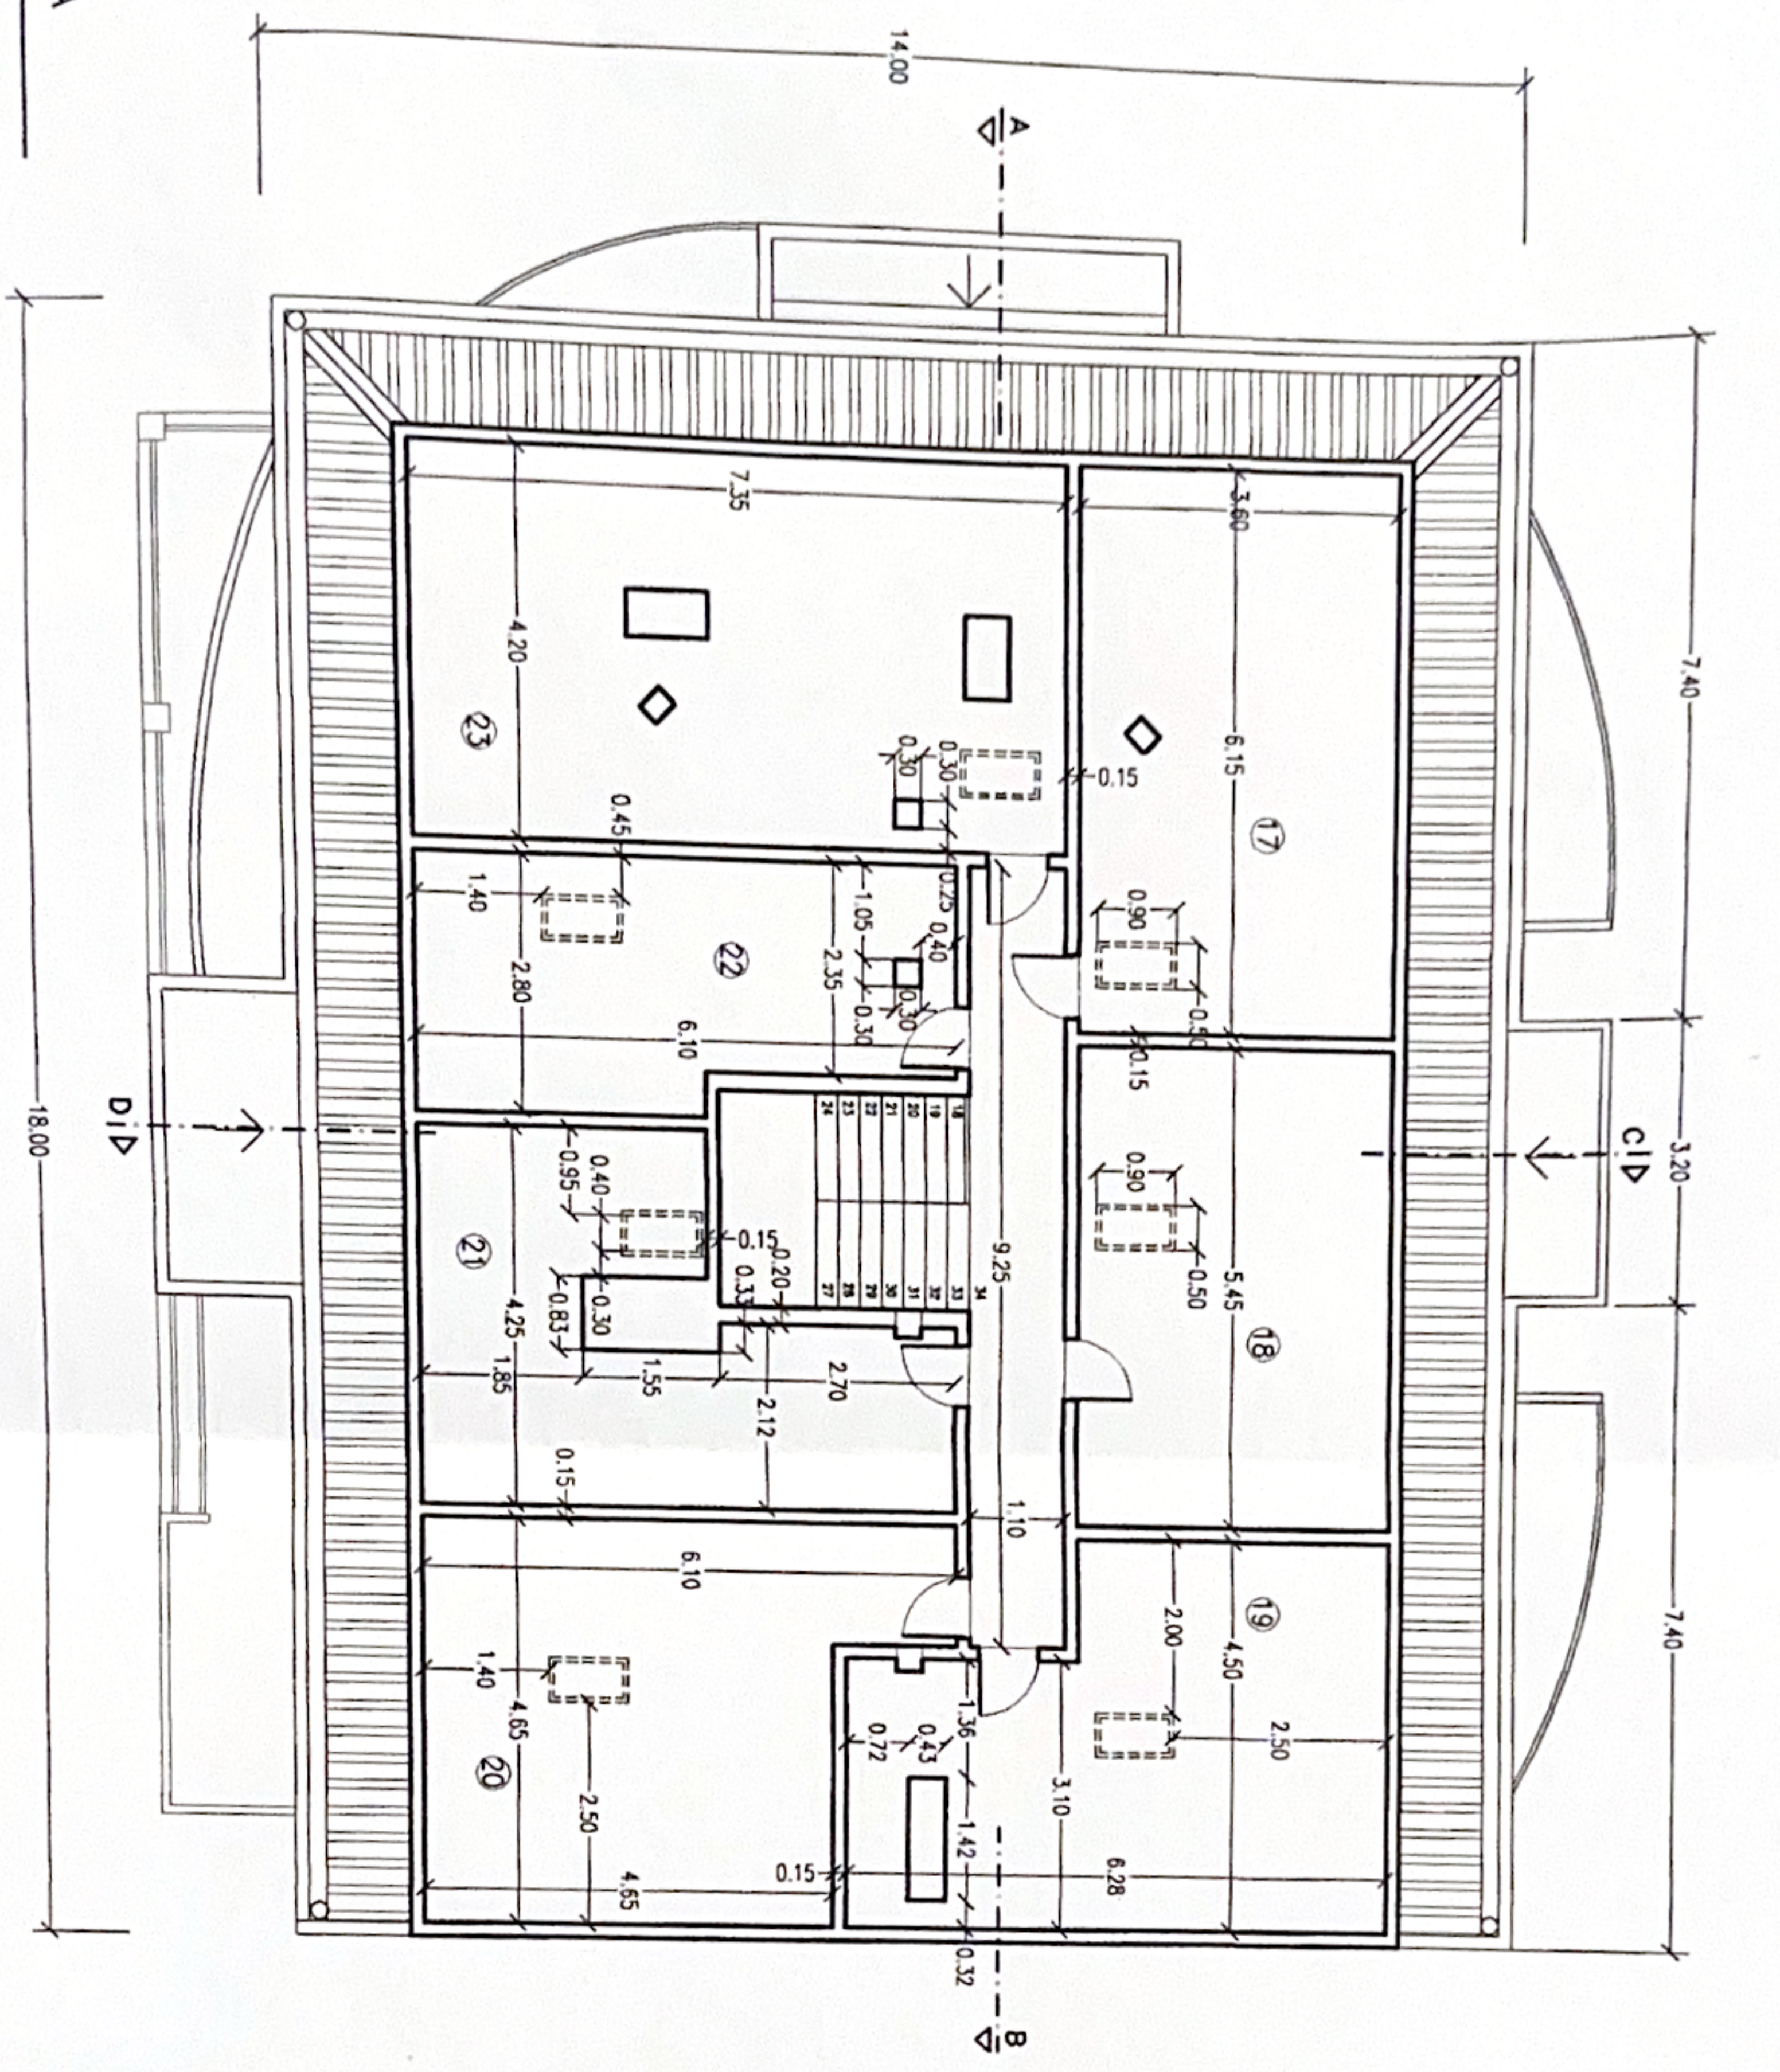

PLANTA DO SOTÃO

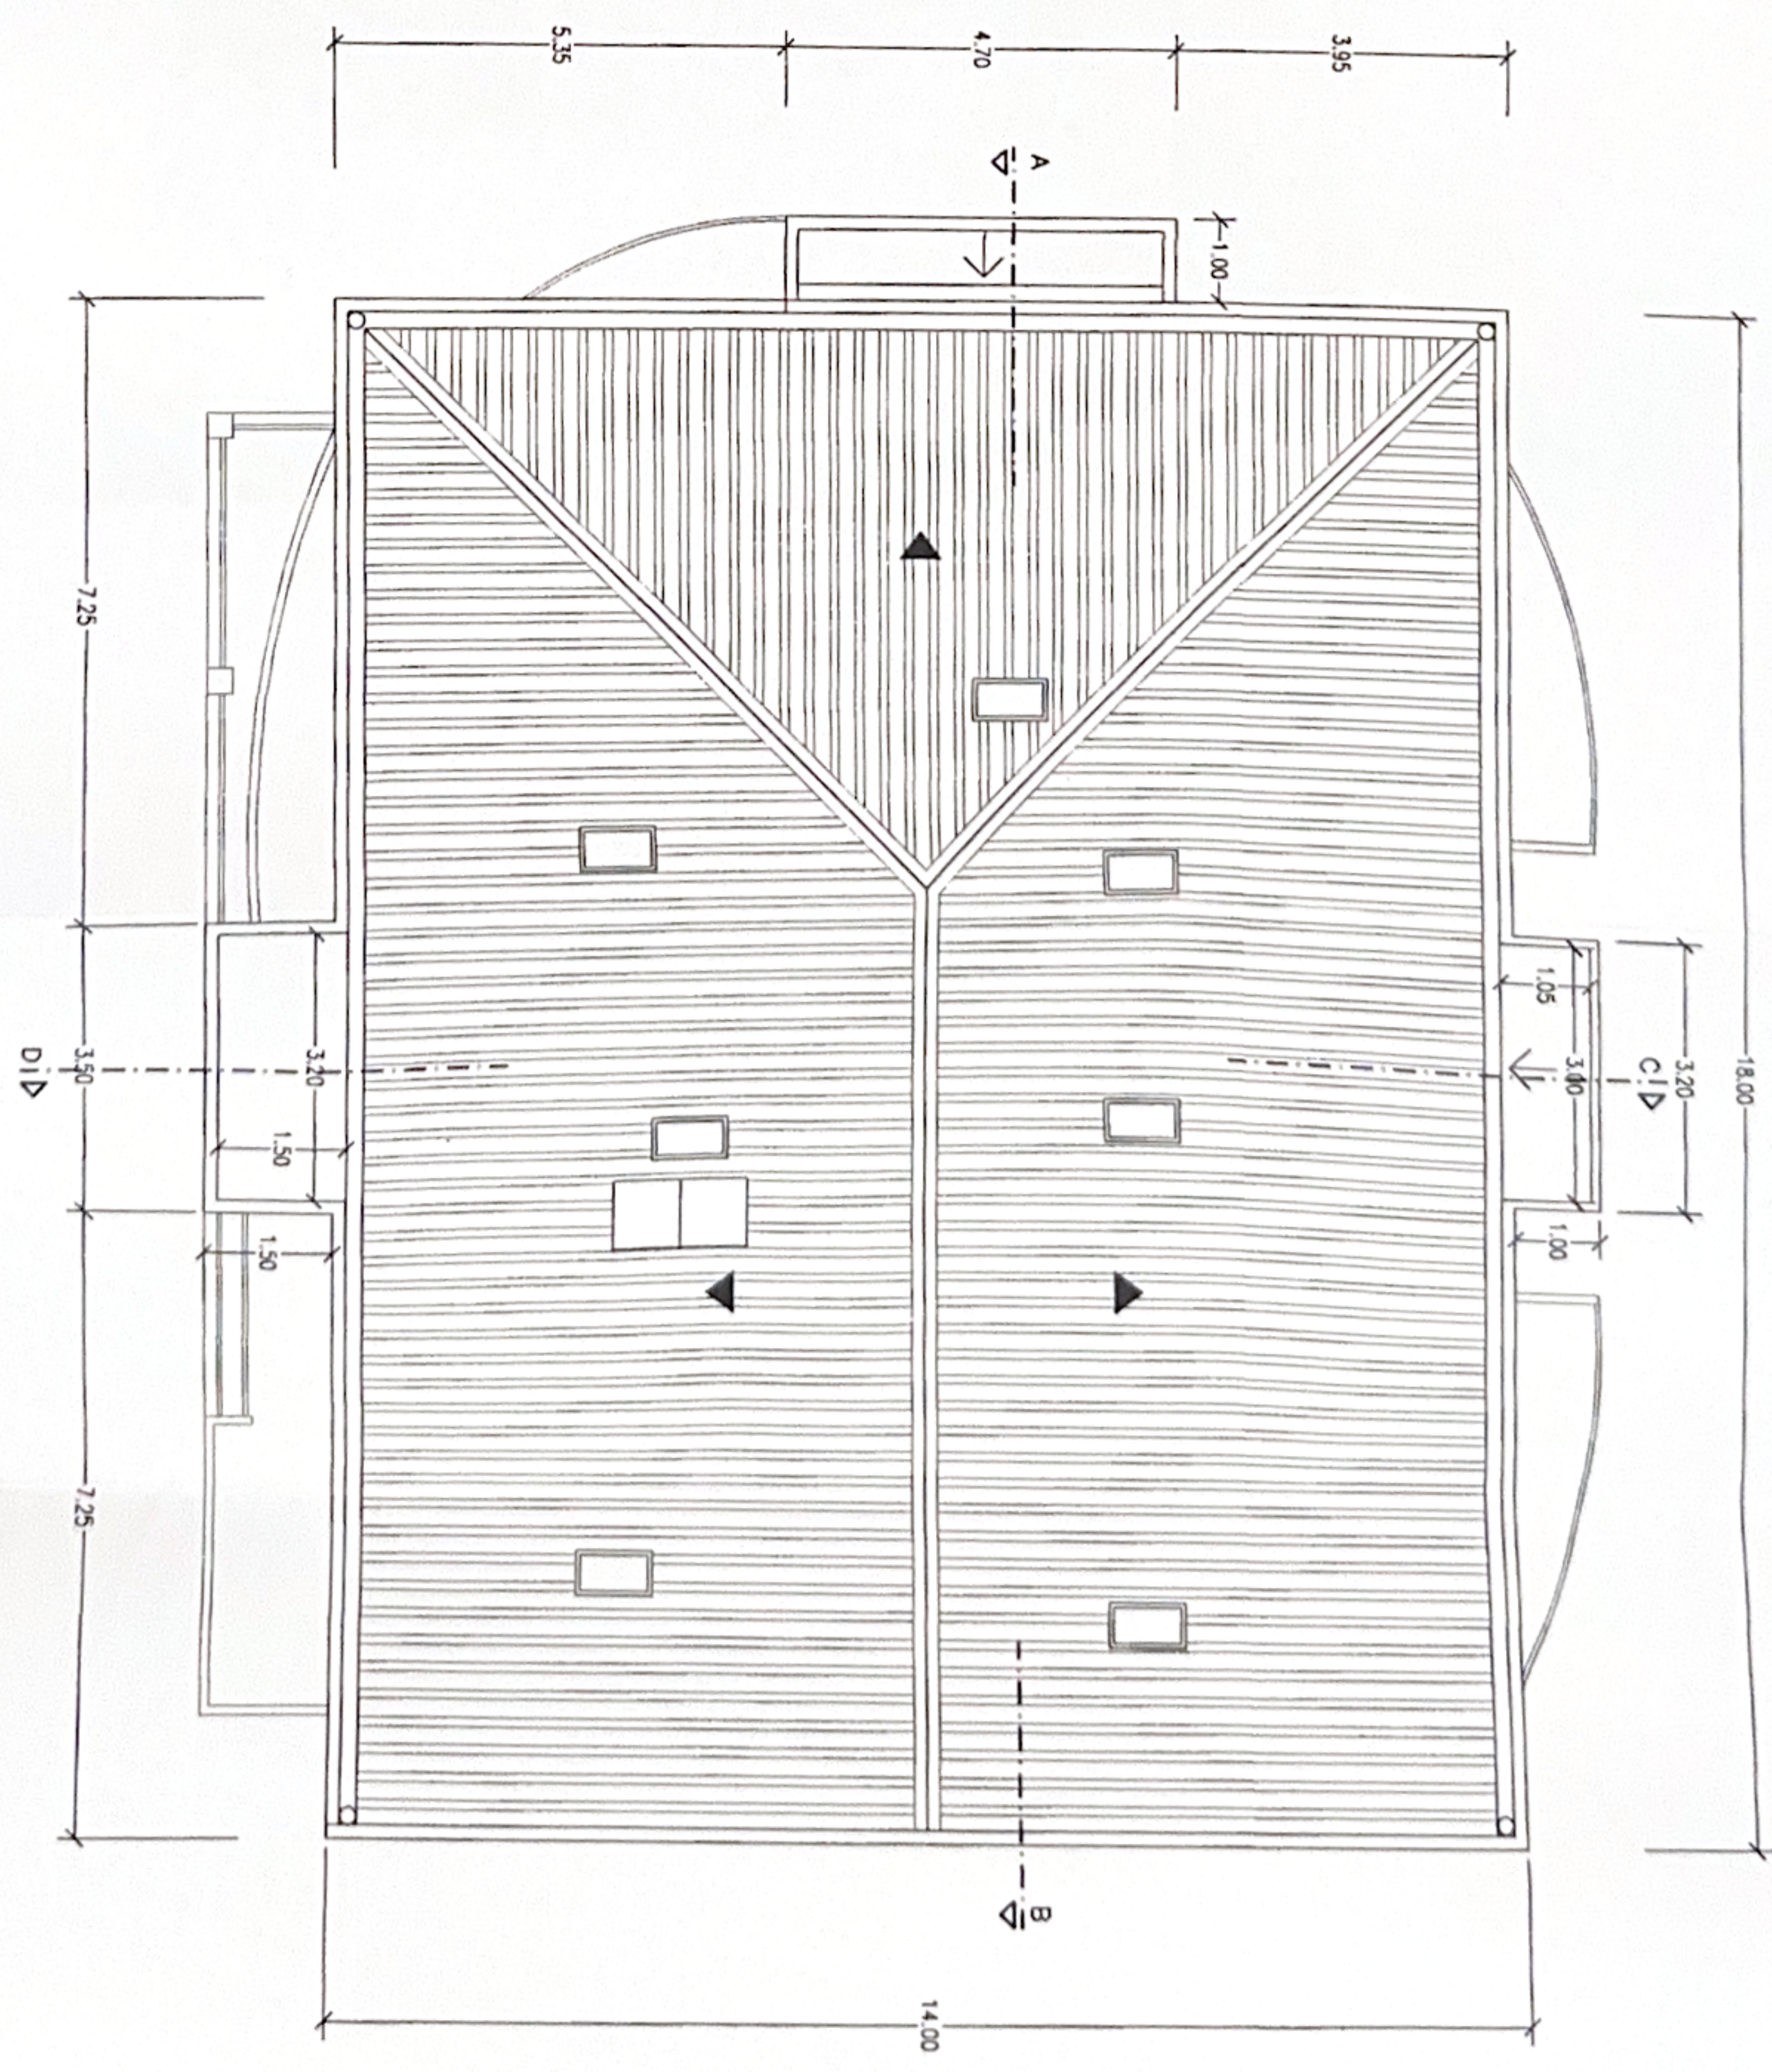

PLANTA DA COBERTURA

LEGENDA

- 17 - A = 22,14m<sup>2</sup>
- 18 - A = 19,62m<sup>2</sup>
- 19 - A = 24,30m<sup>2</sup>
- 20 - A = 23,53m<sup>2</sup>
- 21 - A = 18,67m<sup>2</sup>
- 22 - A = 19,95m<sup>2</sup>
- 23 - A = 30,87m<sup>2</sup>