



1300
 2.35
 0.25
 1.20
 0.25
 1.60
 5
 5.00
 0.25
 2.00

1300
 1.20
 1.20
 1.20
 1.20
 0.25
 3.25
 2.20
 0.25
 1.20

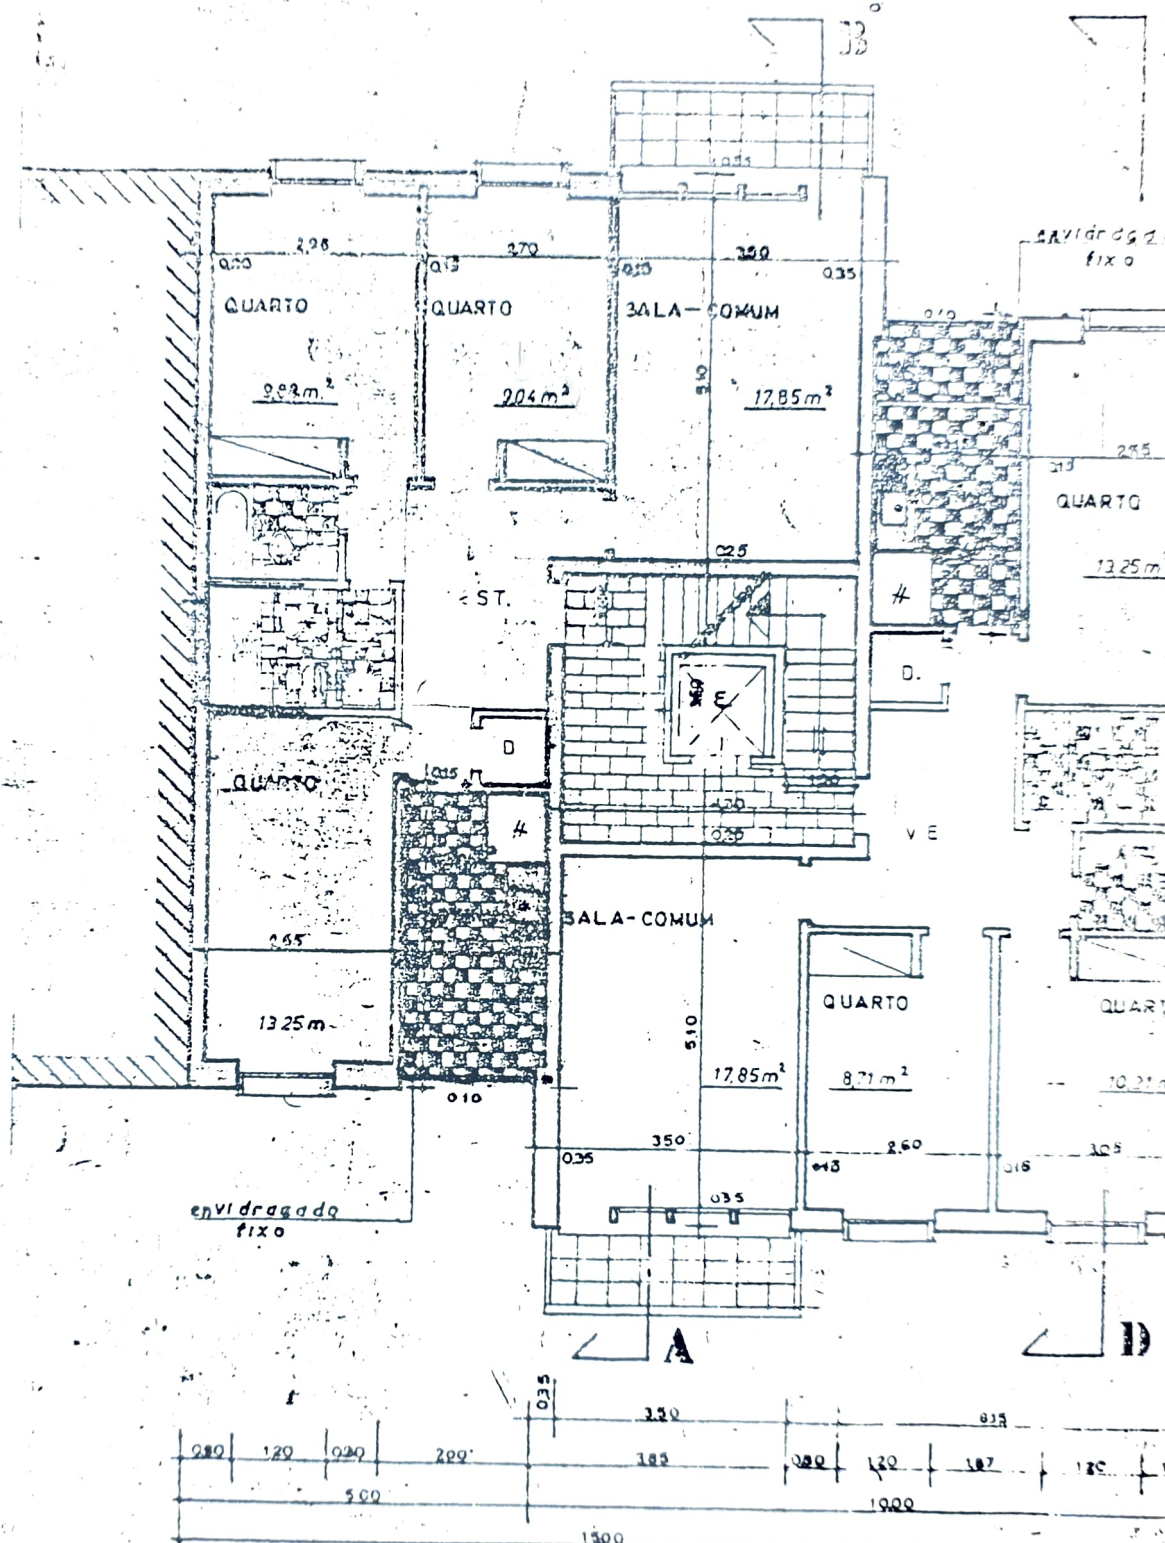


MM

ANDARES

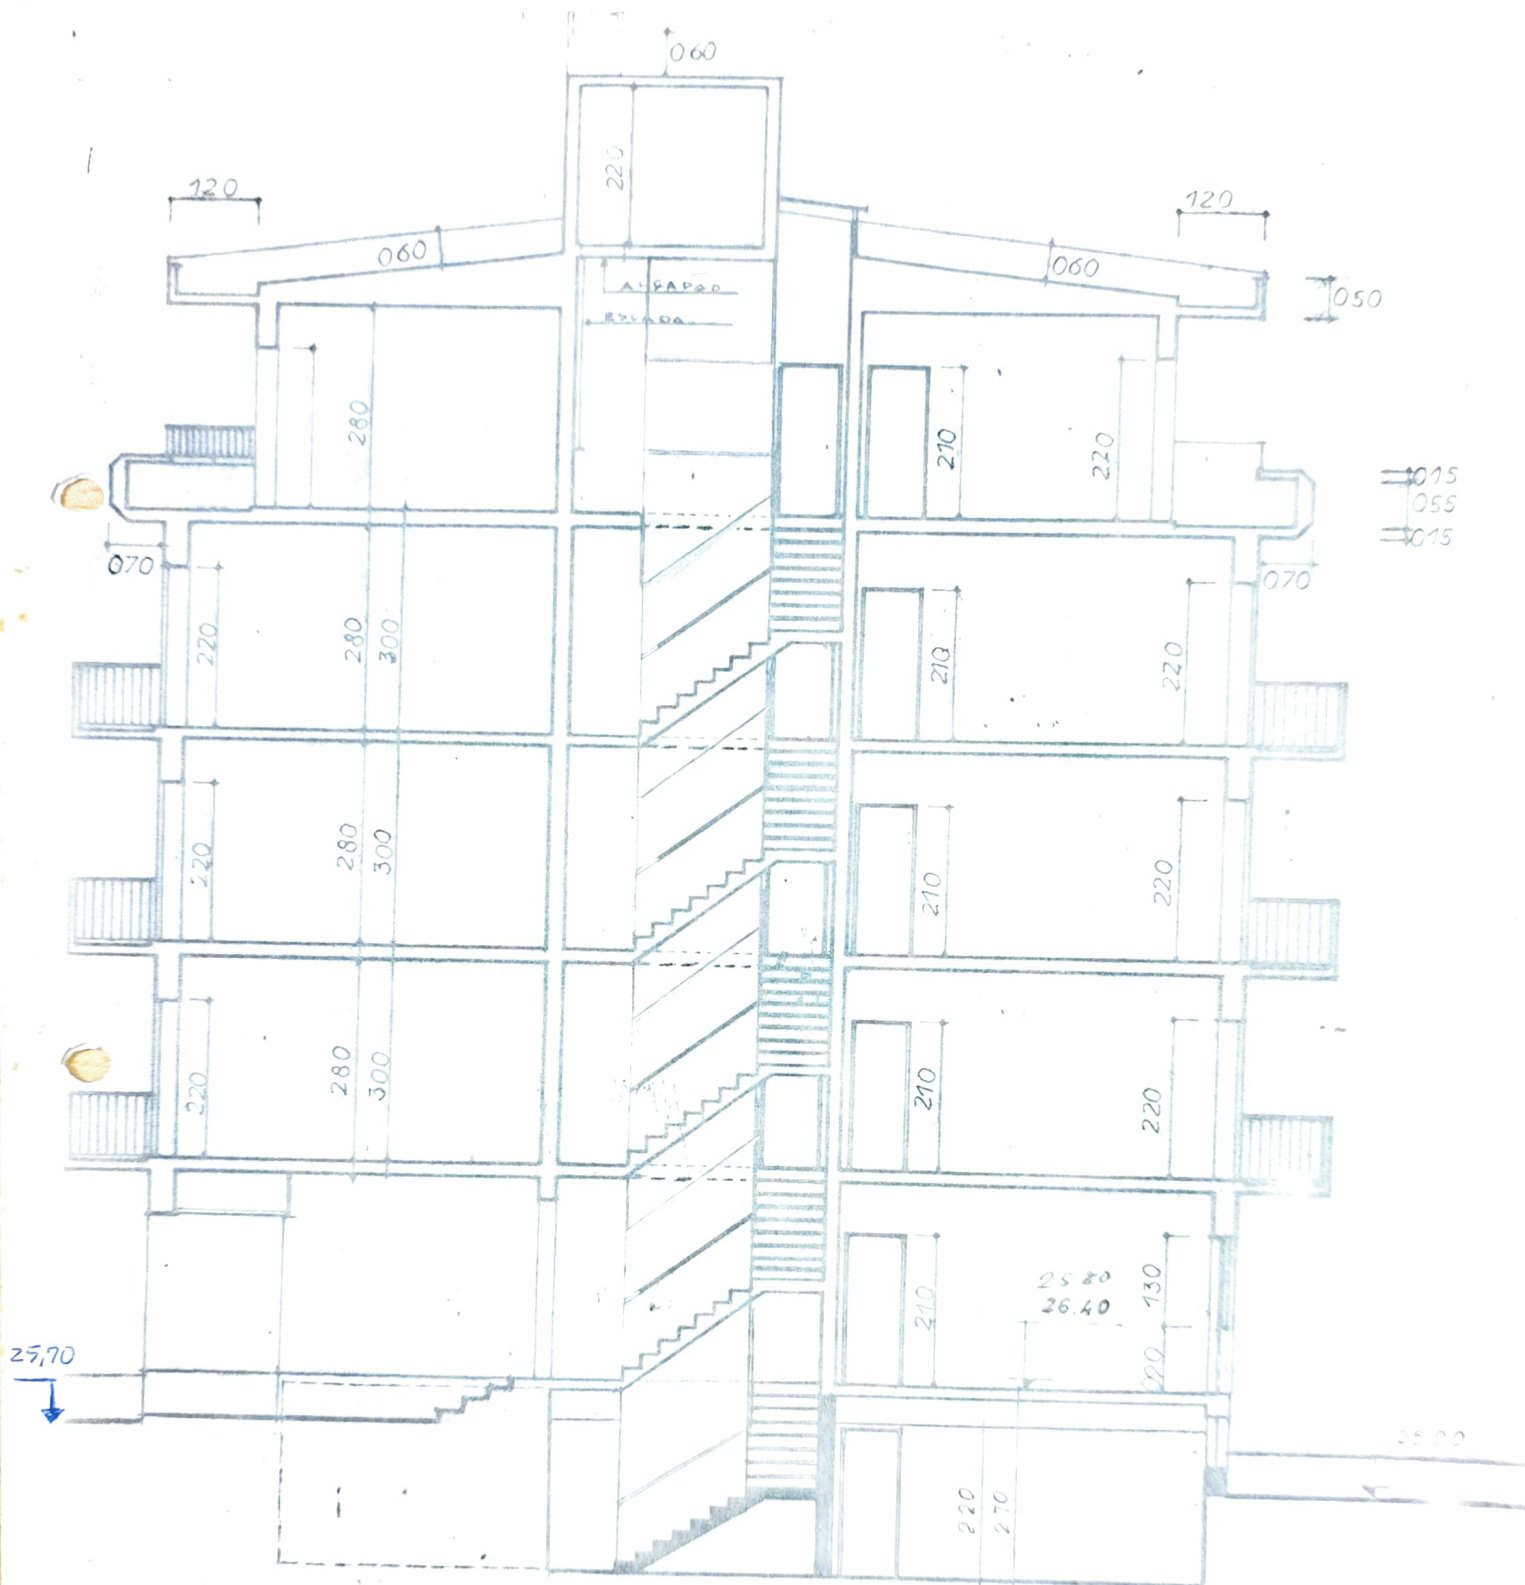

AB

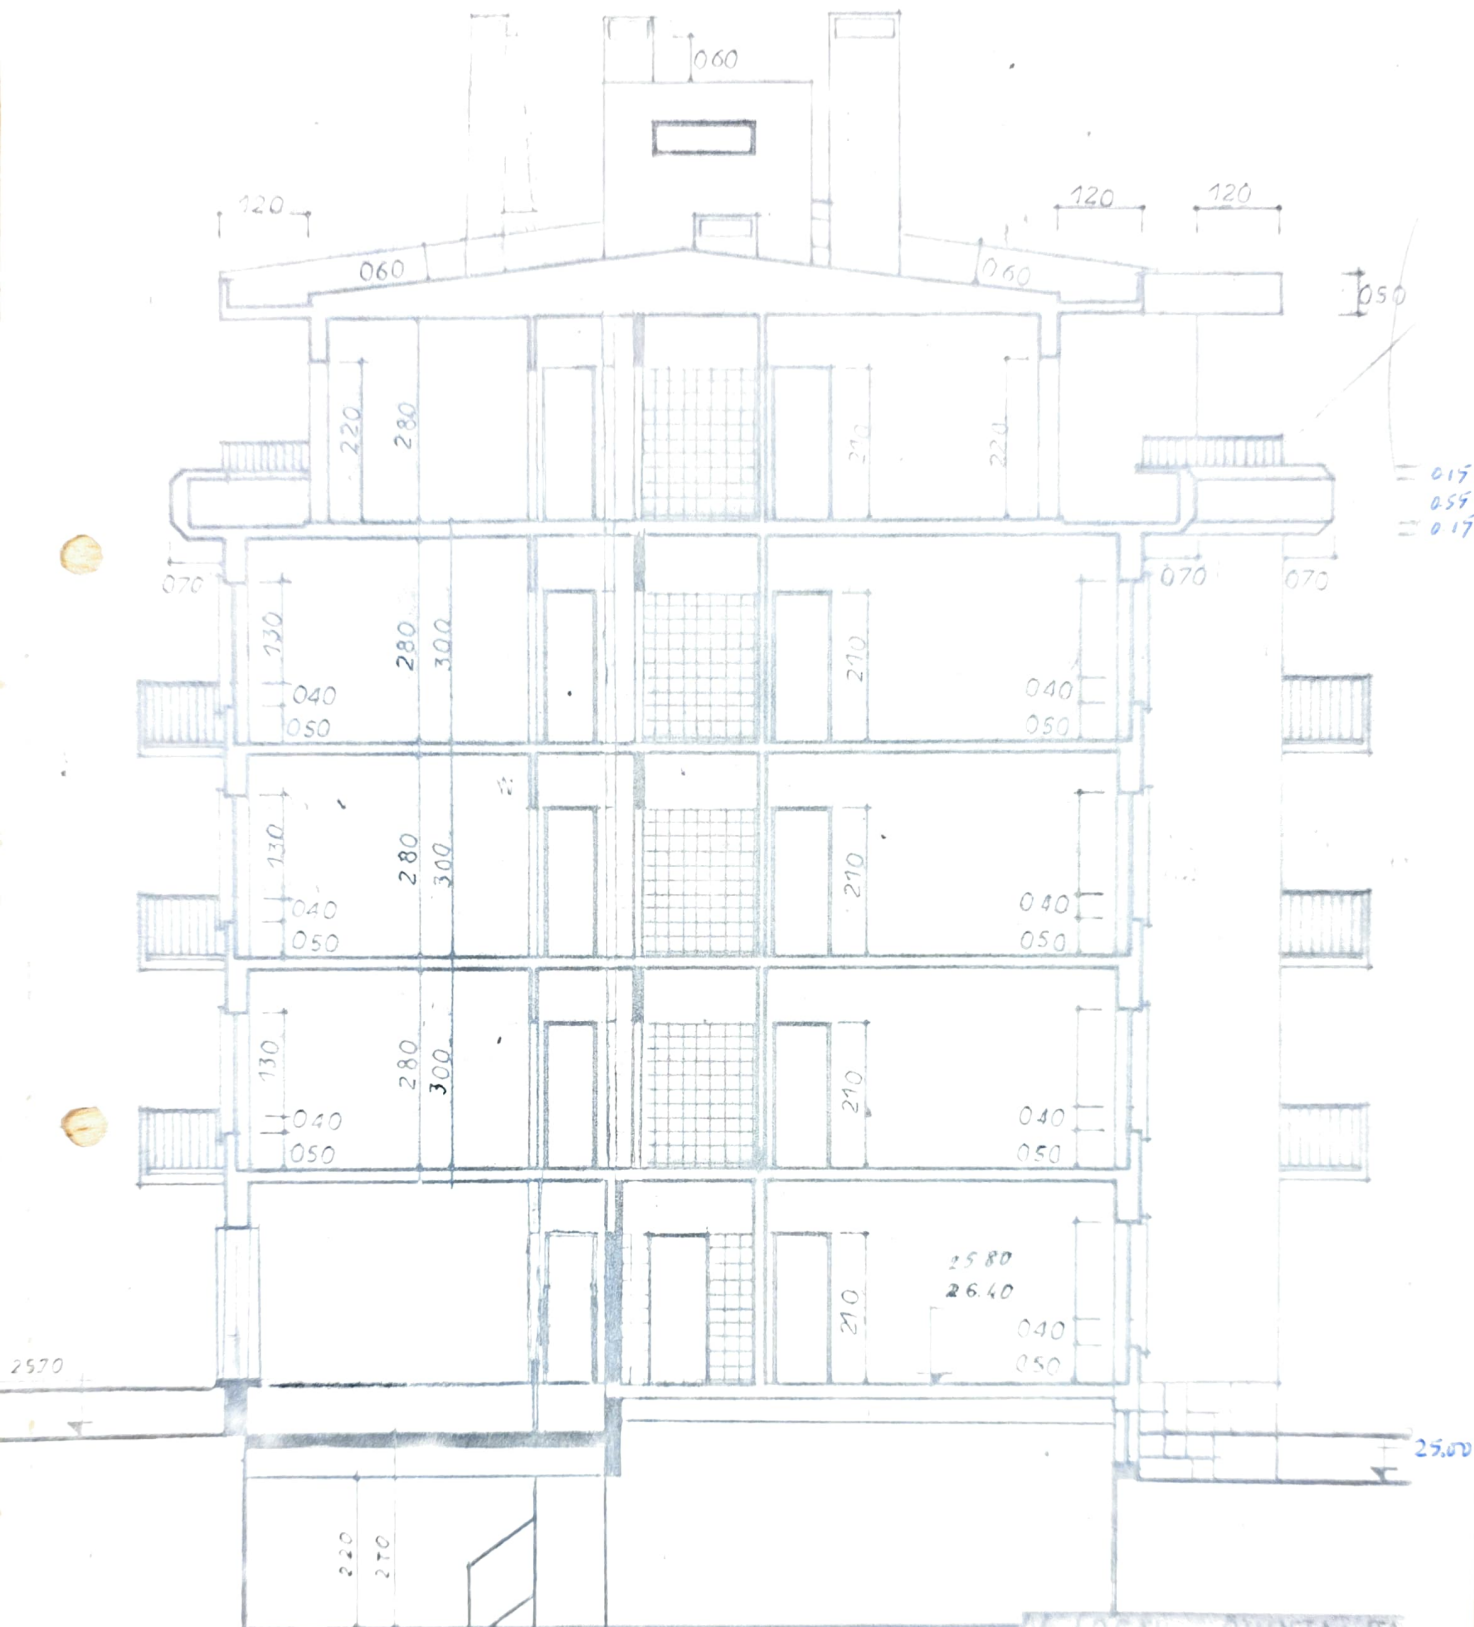

CD

LOCAL - QUINTA DA
PROP - FERREIRA E

SA REIS
ARQUITECTO

Av. de berna - 23 - LISBOA