


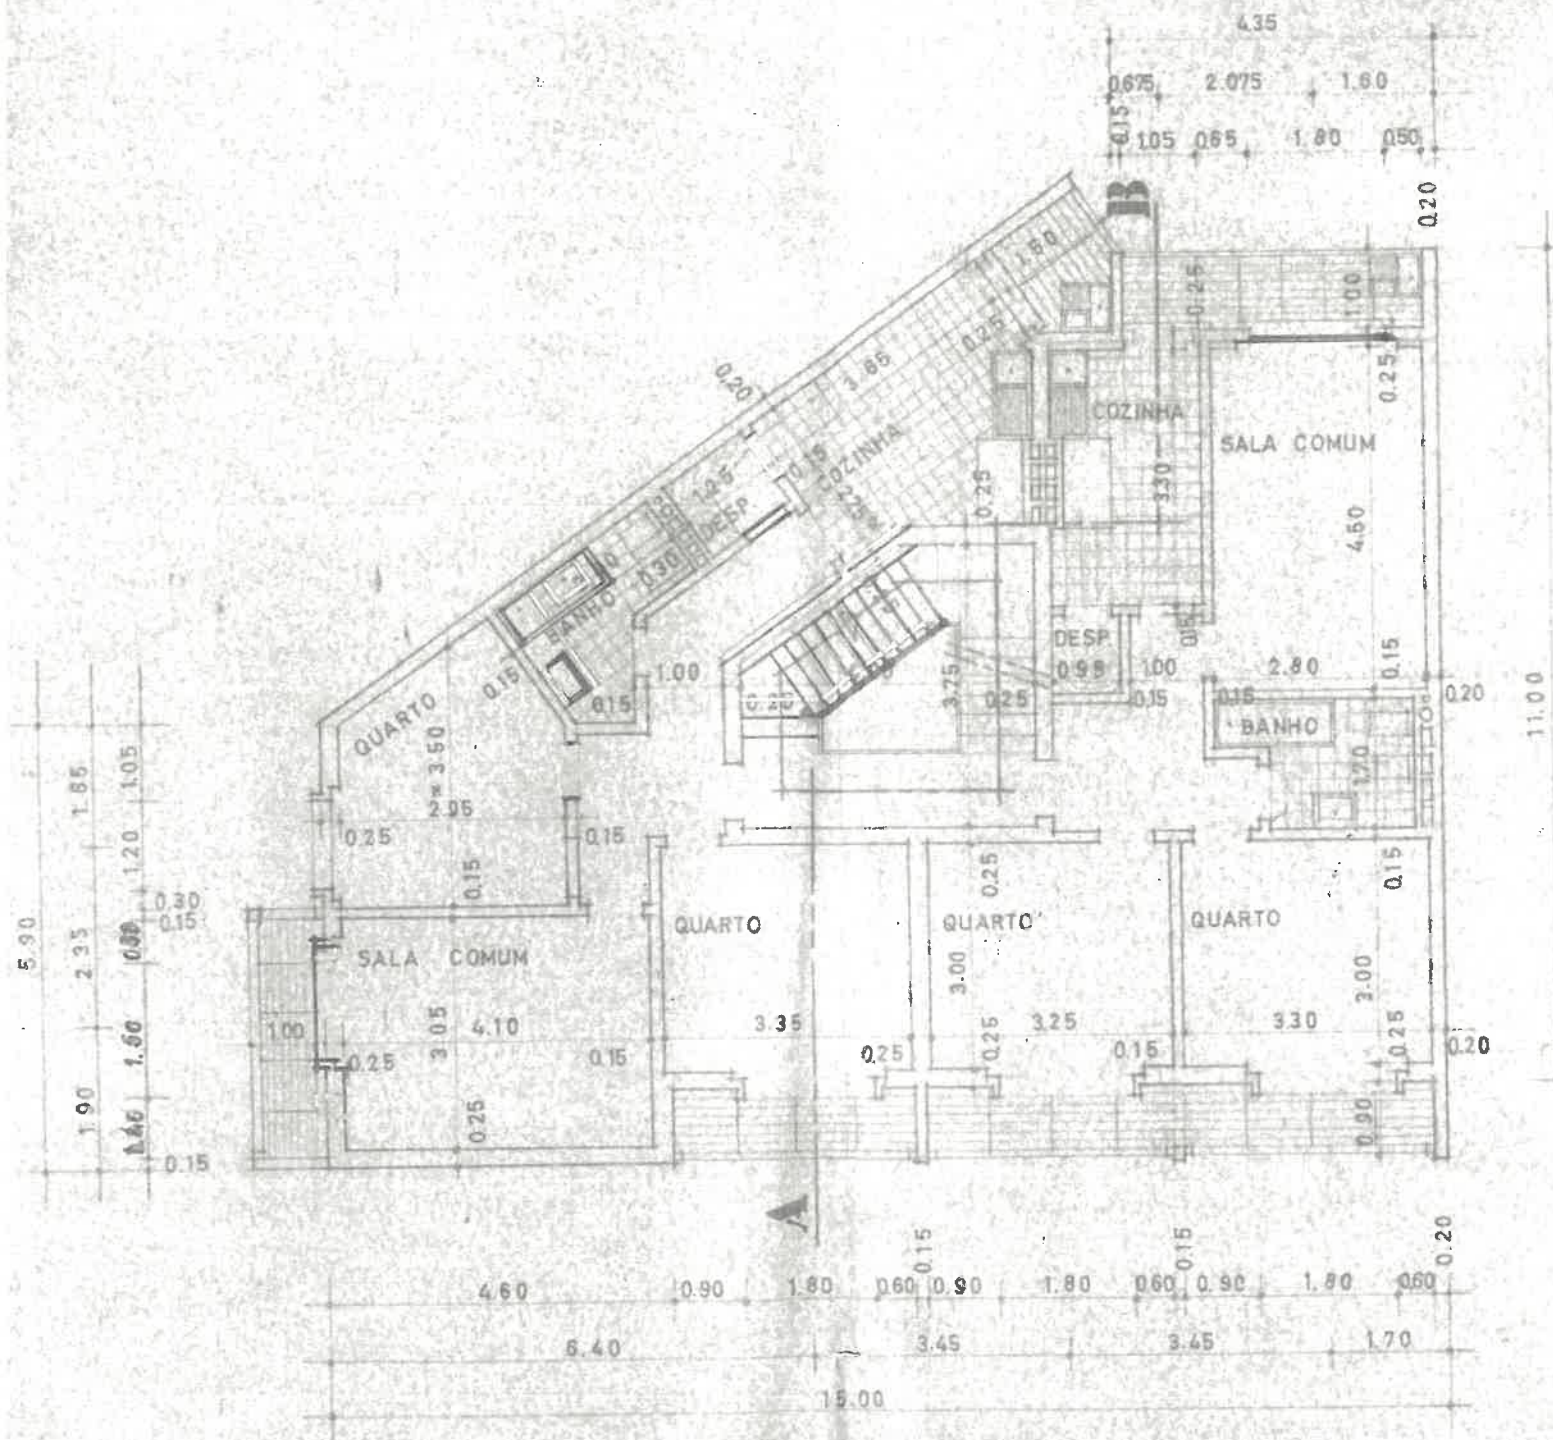

P. ANDARES

194-08/58
A
01/02/2005